

Key	
	Period I
	Period II
	Period III
A	Bulkhead
B	Ghost of Cabinet
C	Ghost of Stack

THE CENTER FOR HISTORIC ARCHITECTURE AND DESIGN  
UNIVERSITY OF DELAWARE

ALISON HALL ACADEMY STREET NEWARK, DE 19716  
Phone (302) 831-8097 Fax (302) 831-4548

Project Name: **Polk-Atkinson House**  
DE CRS # N-5839  
Tax Parcel # 14-013.31-304

Location: 527 Stonehaven Drive  
Townsend  
Appoquinimink Hundred  
New Castle County, DE


### First Floor Plan

PROJECT #: 2005.01.0017.01

SCALE: As noted

DRAWN BY: Heather Boyd

DATE: 10-13-05

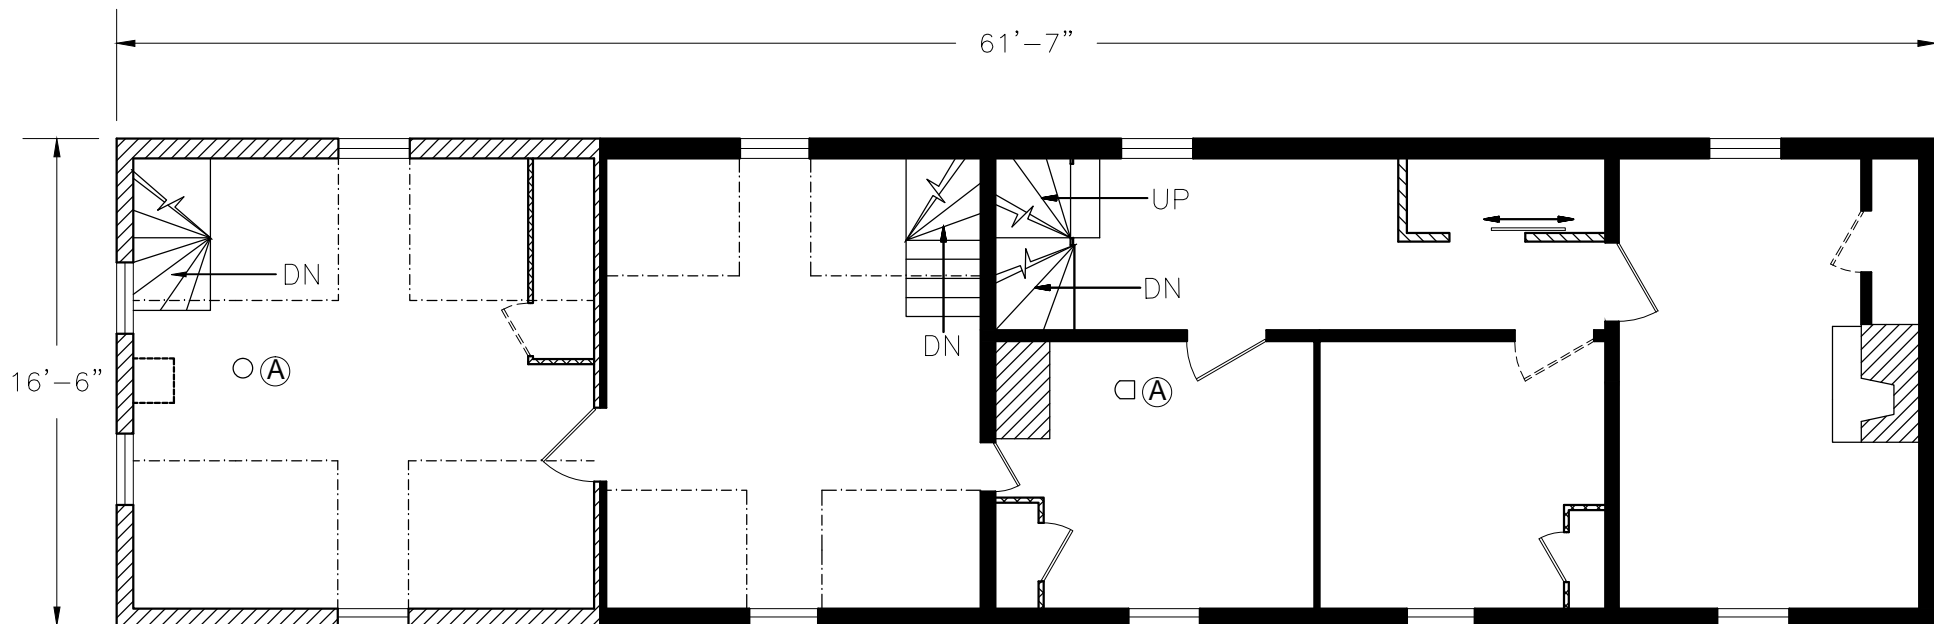

Key	
	Period I
	Period II
	Period III
	Period IV
A	Stovepipe holes

THE CENTER FOR HISTORIC ARCHITECTURE AND DESIGN  
UNIVERSITY OF DELAWARE

ALISON HALL ACADEMY STREET NEWARK, DE 19716  
Phone (302) 831-8097 ■ ■ ■ Fax (302) 831-4548

Project Name: **Polk-Atkinson House**  
DE CRS # N-5839  
Tax Parcel # 14-013.31-304

Location: 527 Stonehaven Drive  
Townsend  
Appoquinimink Hundred  
New Castle County, DE



### Second Floor Plan

PROJECT #: 2005.01.0017.01

DRAWN BY: Heather Boyd


SCALE: As noted

DATE: 10-20-05

 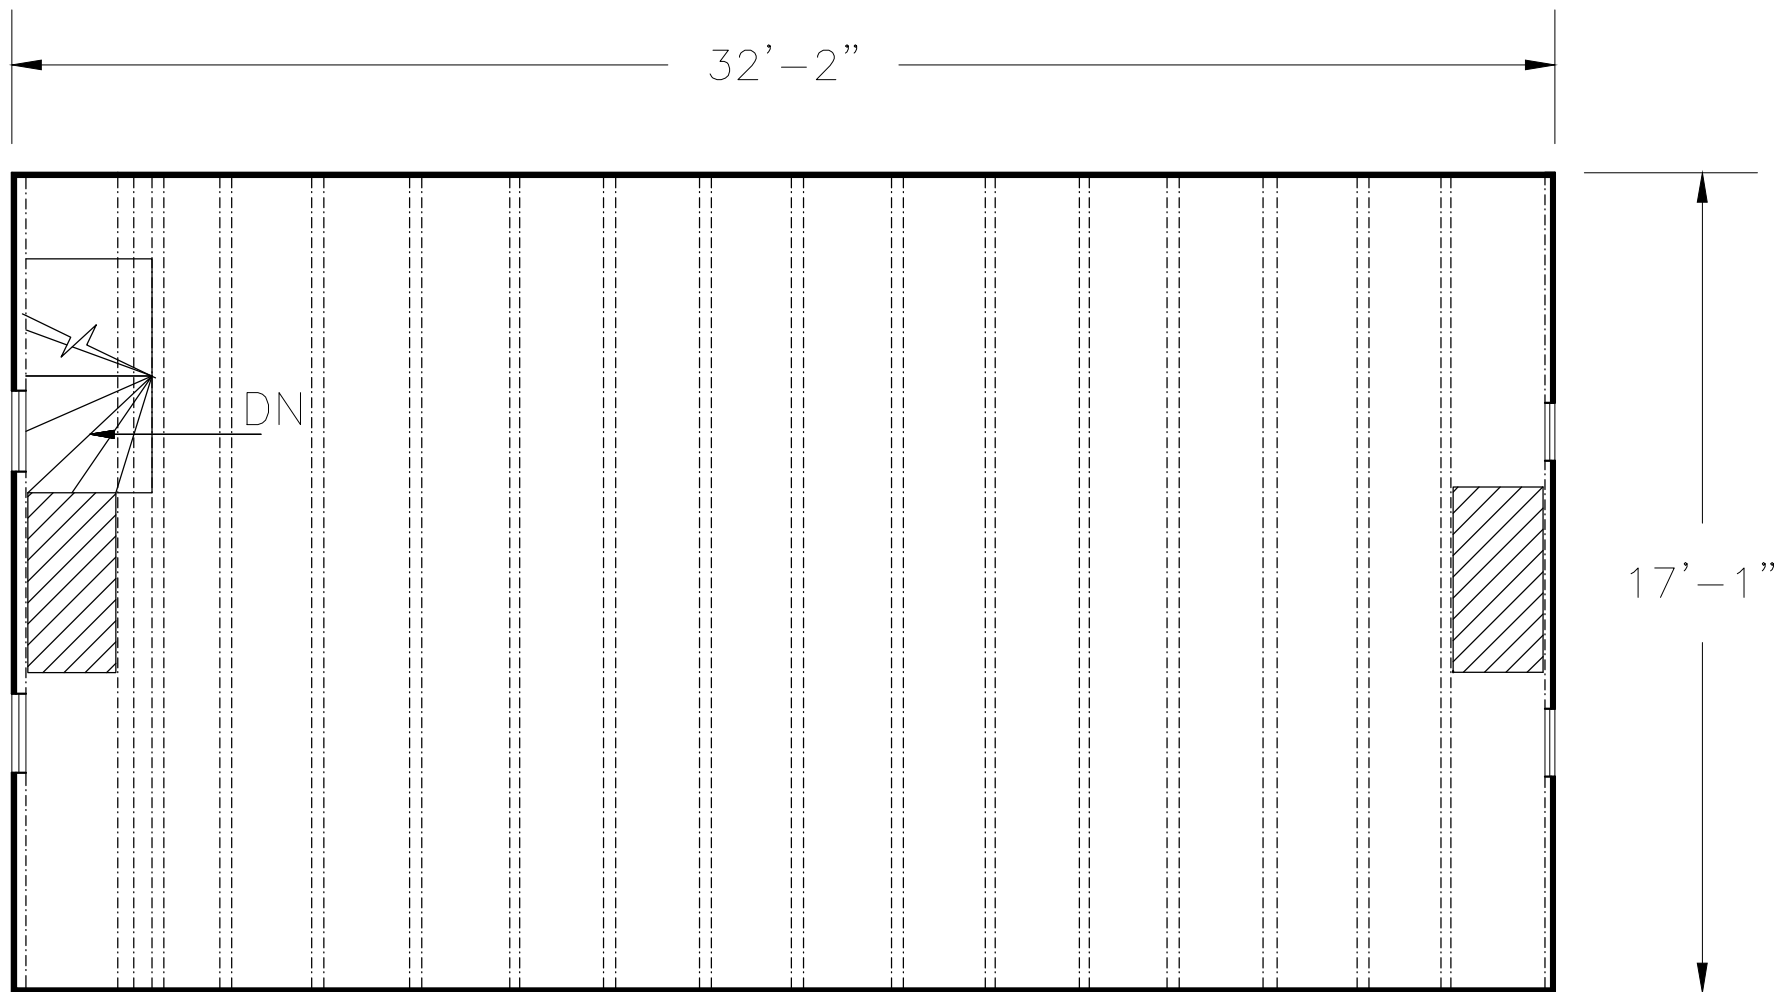

**Key**  
 - - - - - Rafters

<p>THE CENTER FOR HISTORIC ARCHITECTURE AND DESIGN          UNIVERSITY OF DELAWARE          ALISON HALL ACADEMY STREET NEWARK, DE 19716          Phone (302) 831-8097 ■ ■ ■ Fax (302) 831-4548</p>	<p>Project Name: <b>Polk-Atkinson House</b>          DE CRS # N-5839          Tax Parcel # 14-013.31-304</p>	<p>Location: 527 Stonehaven Drive          Townsend          Appoquinimink Hundred          New Castle County, DE</p>	<p><b>Attic Floor Plan</b>          PROJECT #: 2005.01.0017.01 SCALE: As noted          DRAWN BY: Heather Boyd DATE: 10-20-05</p>
--	--	---	---

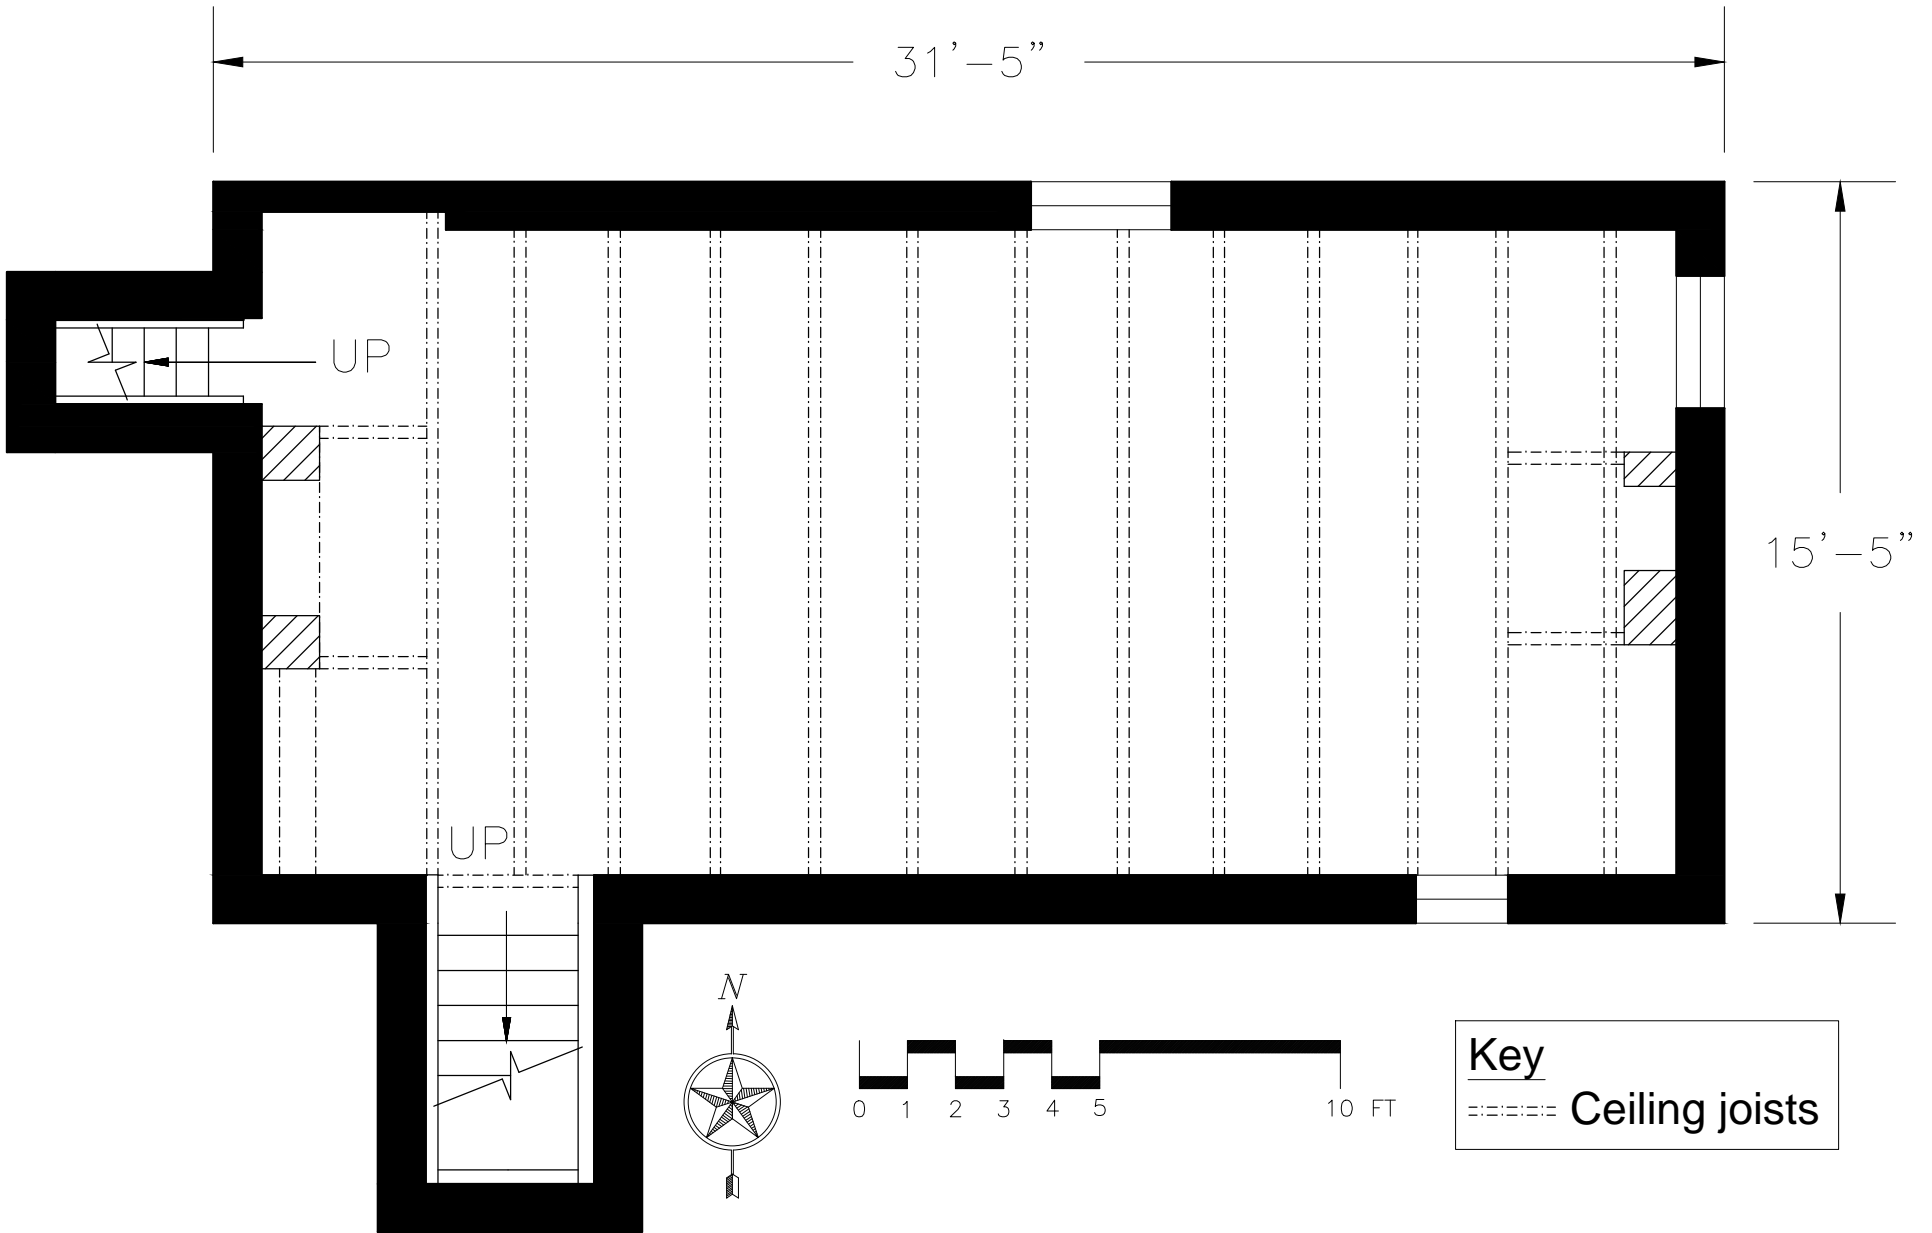

THE CENTER FOR HISTORIC ARCHITECTURE AND DESIGN  
UNIVERSITY OF DELAWARE

ALISON HALL ACADEMY STREET NEWARK, DE 19716  
Phone (302) 831-8097 ■ ■ ■ Fax (302) 831-4548

Project Name: **Polk-Atkinson House**  
DE CRS # N-5839  
Tax Parcel # 14-013.31-304

Location: 527 Stonehaven Drive  
Townsend  
Appoquinimink Hundred  
New Castle County, DE

### Cellar Floor Plan

PROJECT #: 2005.01.0017.01

SCALE: As noted

DRAWN BY: Heather Boyd

DATE: 10-20-05