

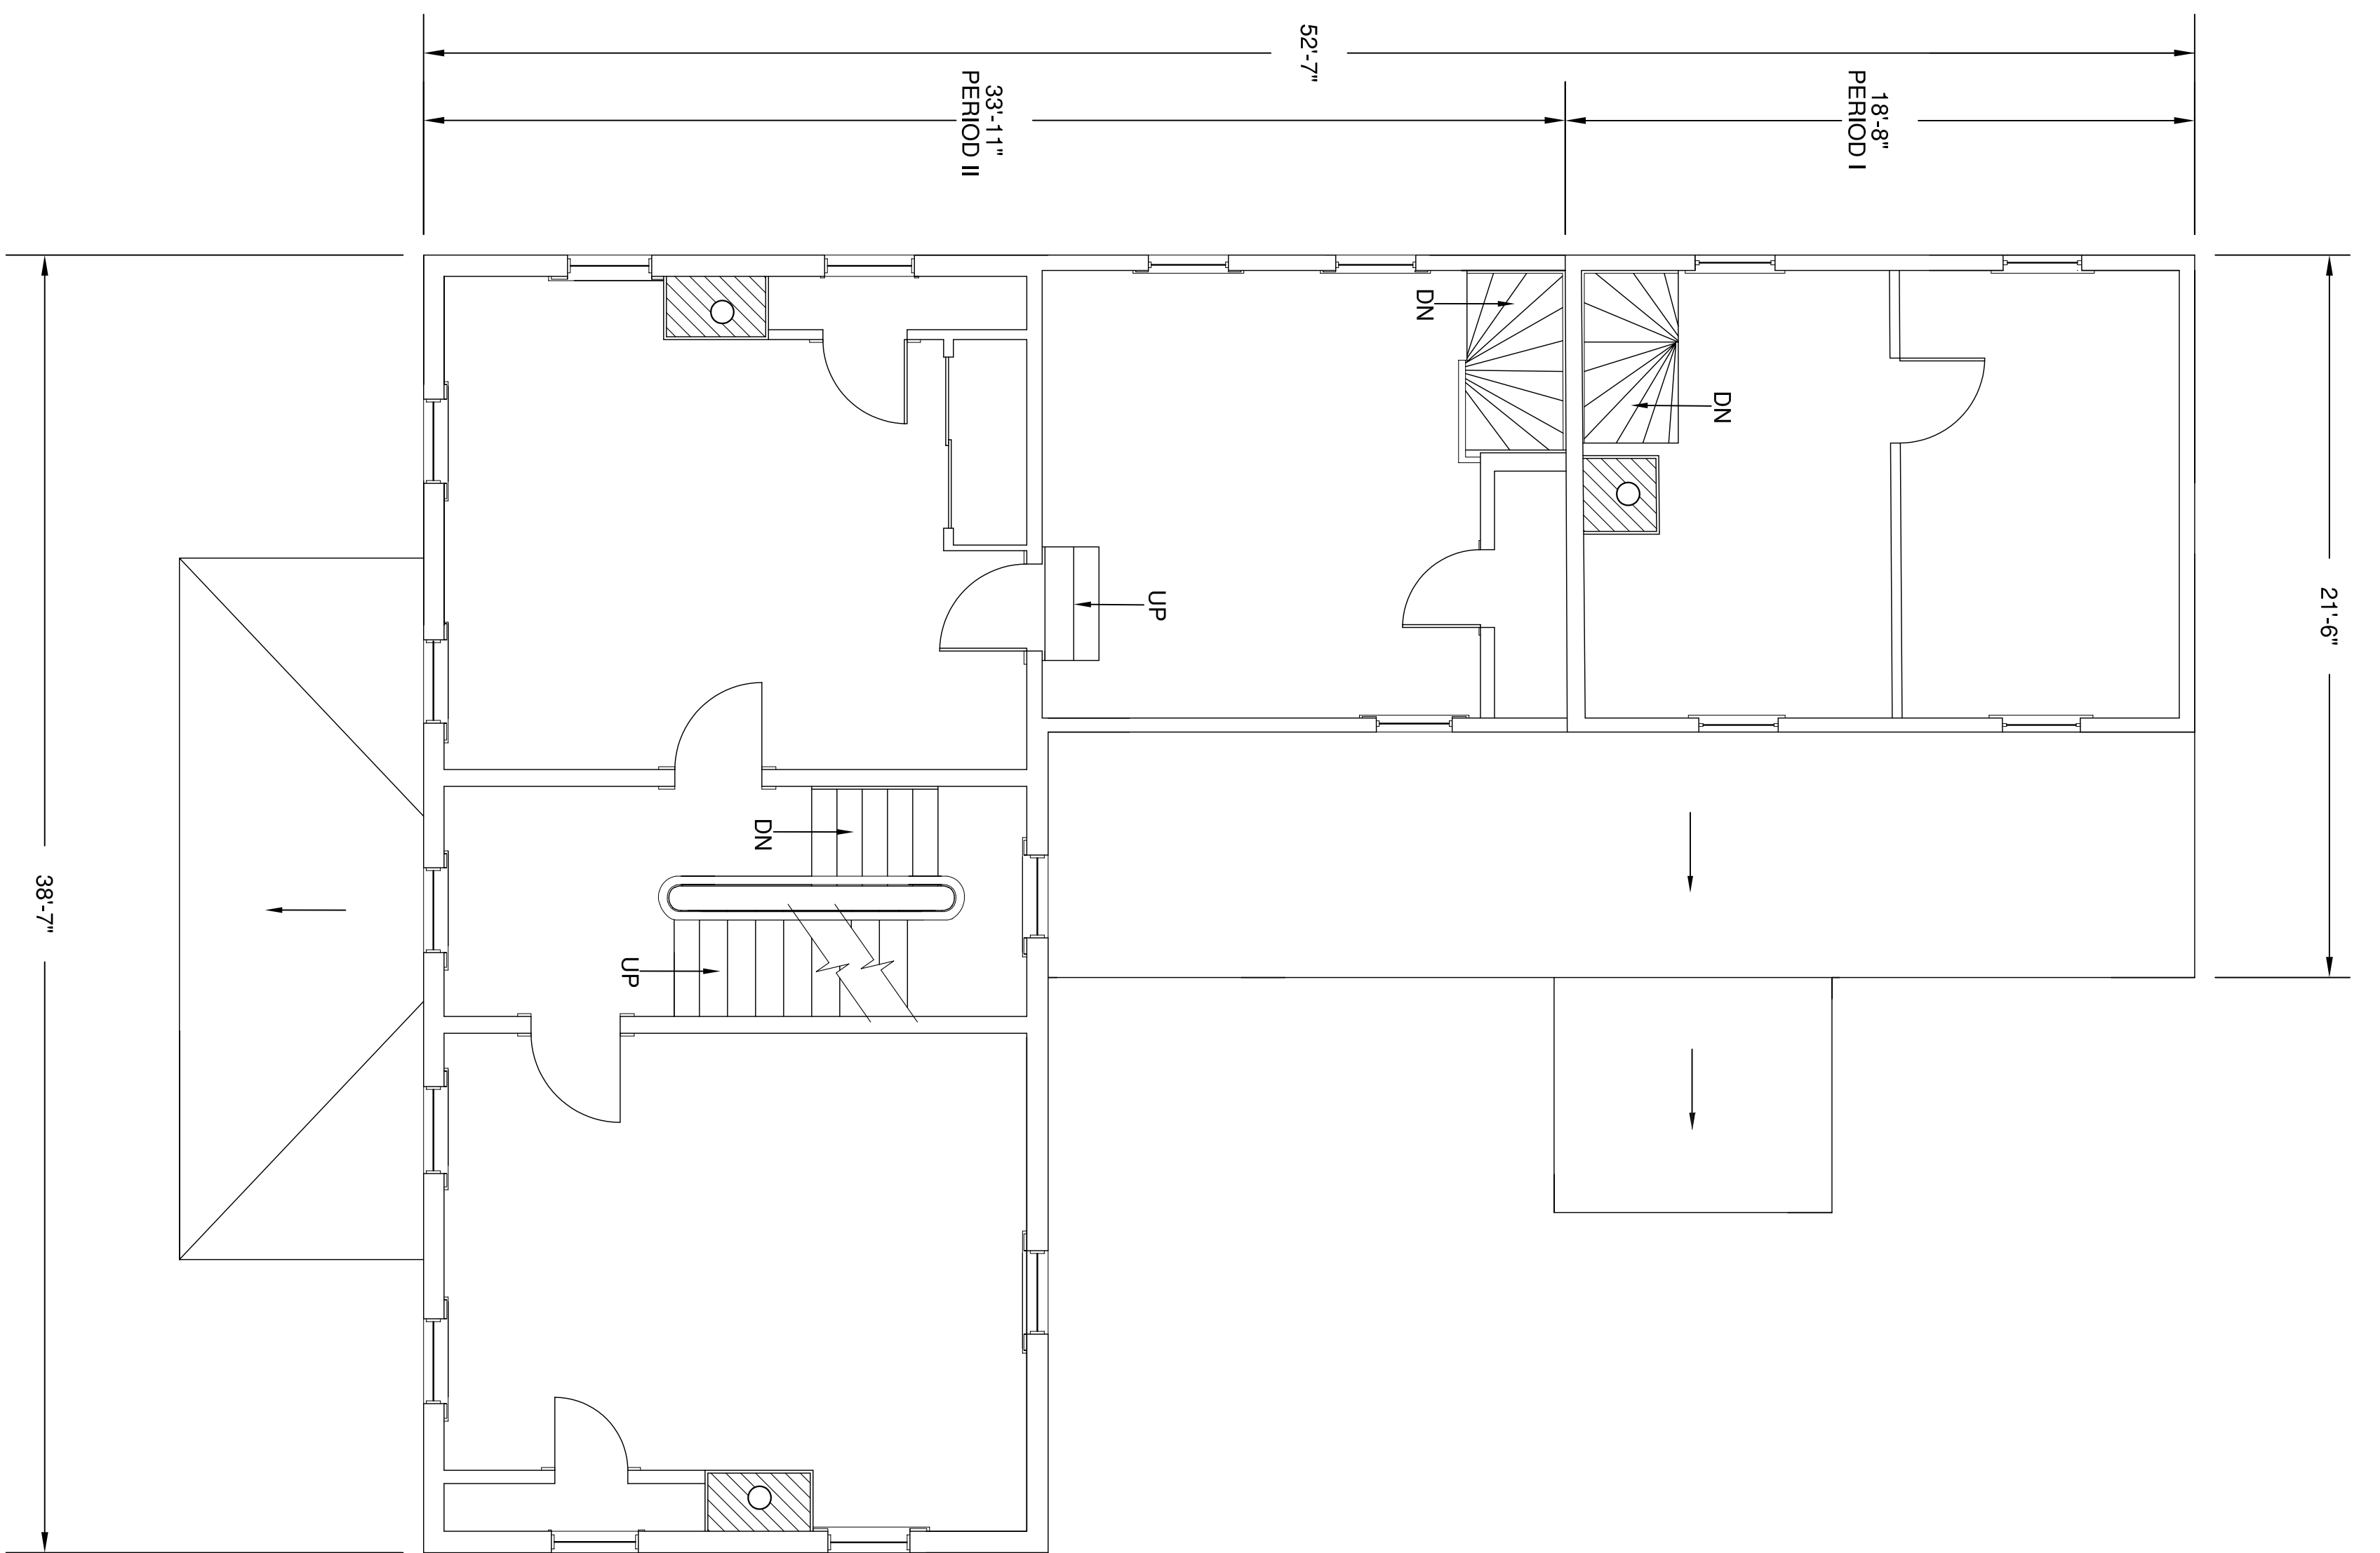


FIRST FLOOR PLAN

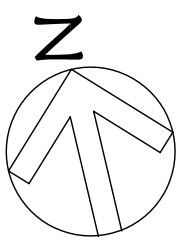

SECOND FLOOR PLAN

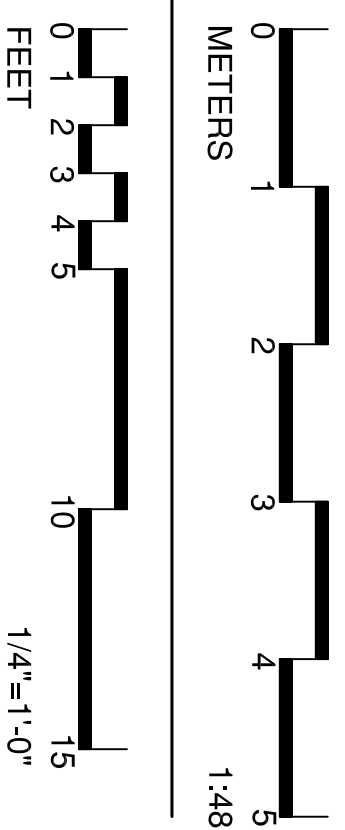

DRAWN BY:

SHEET 1 of 1 SHEETS

DATE: 02-10-2009

CRS NUMBER:

2010 CHOPTANK ROAD

MIDDLETOWN VICINTY
ST. GEORGES HUNDRED

S. HOLTON HOUSE

HOUSE

NEW CASTLE COUNTY

DELAWARE

CENTER FOR HISTORIC
ARCHITECTURE AND DESIGN

ALLISON HALL ACADEMY STREET
NEWARK, DE 19716