


- Key**
- A House
 - B Chicken Coop
 - C Fence
 - D Granary/Corncrib and Shed/Garage
 - E Milk House
 - F Dairy Barn and Cow Shed
 - G Silo
 - H Machine Shed
 - I Garden

 


THE CENTER FOR HISTORIC ARCHITECTURE AND DESIGN
UNIVERSITY OF DELAWARE
 ALISON HALL ACADEMY STREET NEWARK, DE 19716
 Phone (302) 831-8087 ■ ■ ■ ■ Fax (302) 831-4548

Project Name:
 Refuge-Weldin Farm
 (Tax Parcel 13-019.00-004)

Location: 910 Vance Neck Rd.
 Odessa Vicinity
 St. George's Hundred
 New Castle County, DE

Site Plan
 PROJECT #: 2006.01.0001.01
 DRAWN BY: Makris Johnson
 SCALE: As noted
 DATE: 04/18/2006

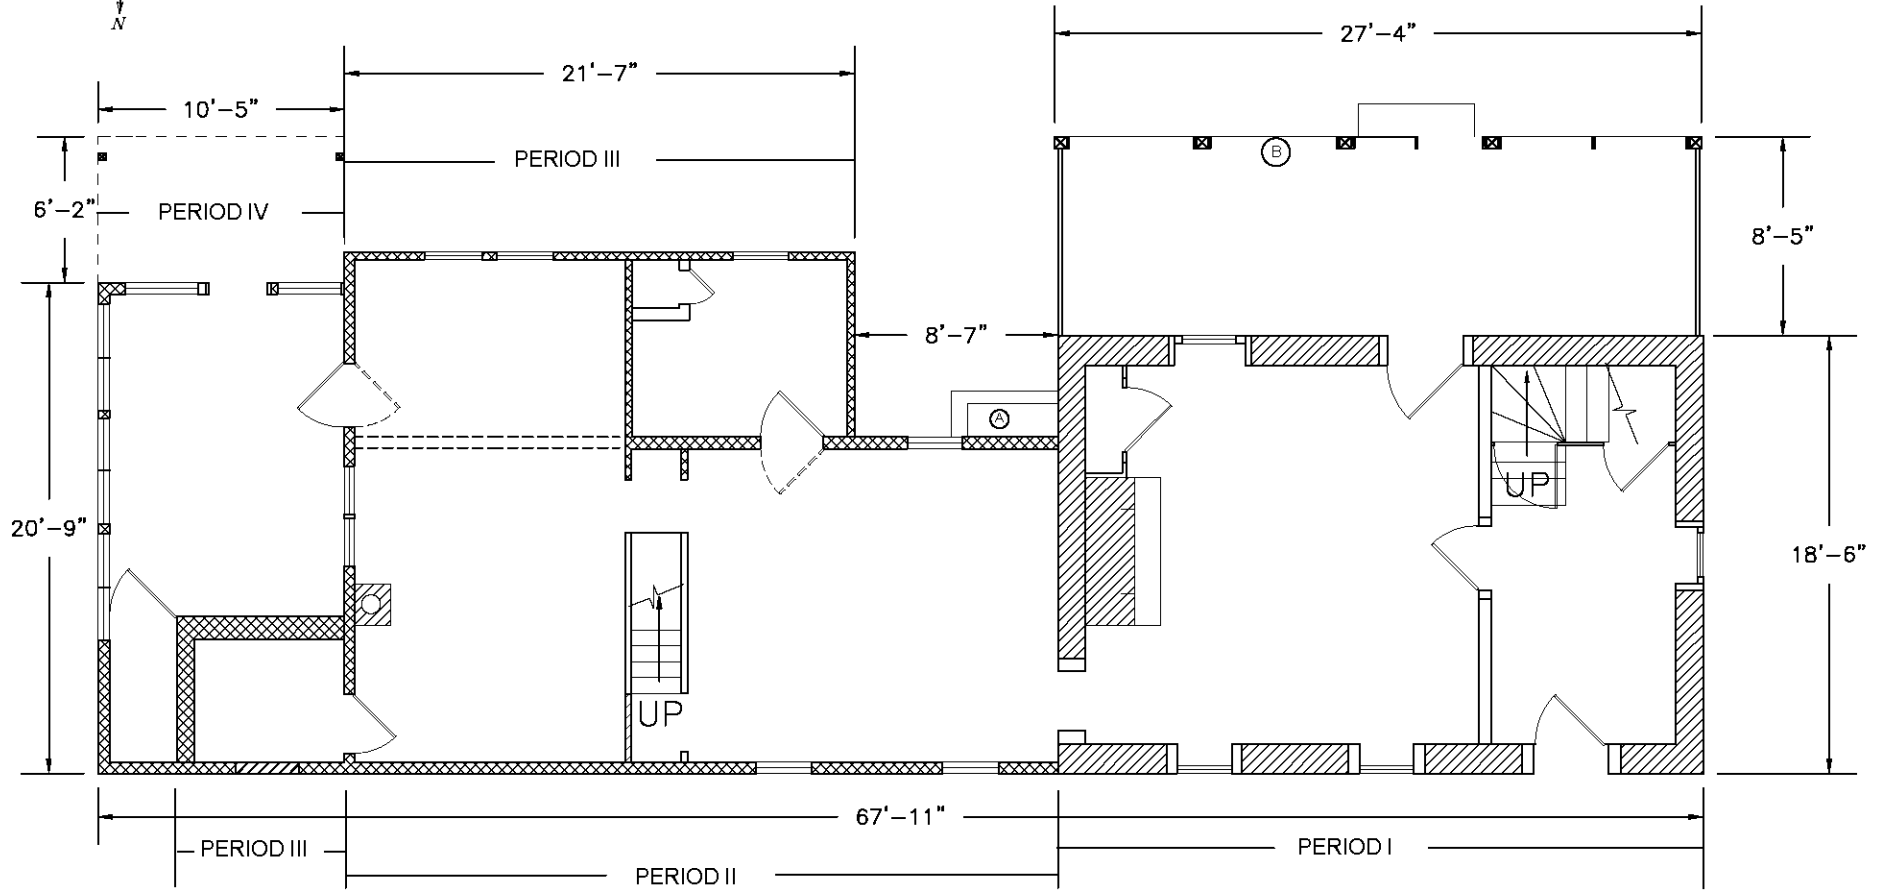

Notes
A Bulkhead
B Screen

KEY

	Brick
	Frame

THE CENTER FOR HISTORIC ARCHITECTURE AND DESIGN
UNIVERSITY OF DELAWARE
ALISON HALL ACADEMY STREET NEWARK, DE 19716
Phone (302) 831-8087 ■ ■ ■ ■ Fax (302) 831-4548


Project Name:
Refuge-Weldin Farm
Tax Parcel (13-019.00-004)

Location: 910 Vance Neck Road
Odessa Vicinity
St. George's Hundred,
New Castle County, DE


First Floor Plan

PROJECT #: 2006.01.0001.01
DRAWN BY: Heather Boyd


SCALE: As noted
DATE: 04-07-2006

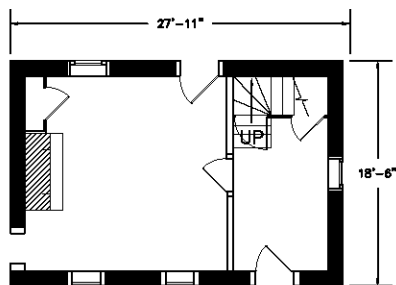


KEY
 ■ Period I

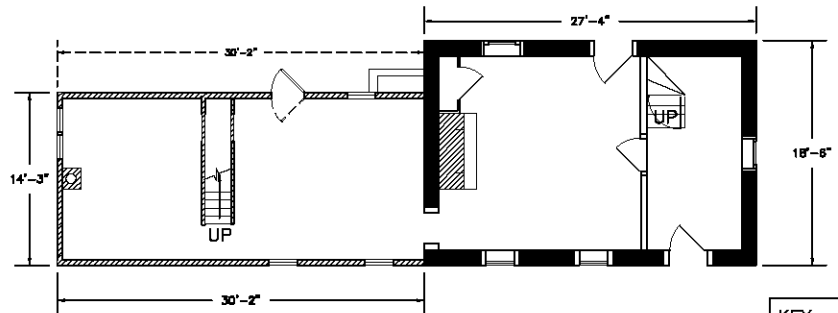

KEY
 ■ Period I
 ▨ Period II

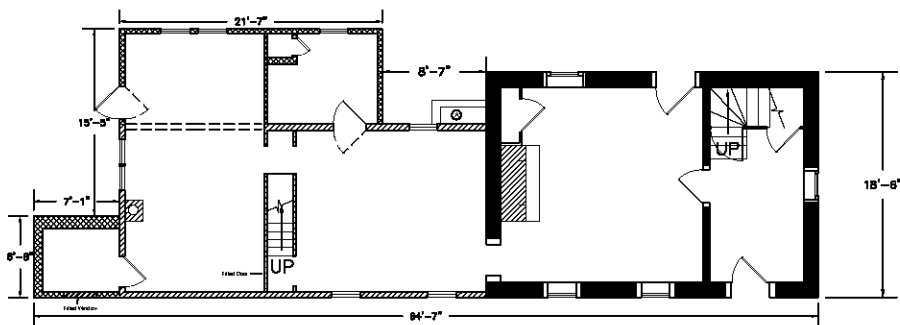

KEY
 ■ Period I
 ▨ Period II
 ▩ Period III

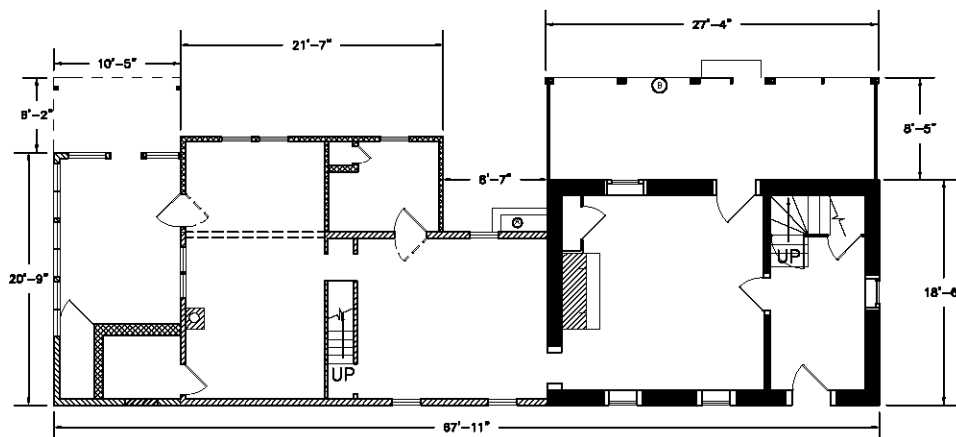

Notes
 A Bulkhead
 B Screen

KEY
 ■ Period I
 ▨ Period II
 ▩ Period III
 ▪ Period IV



THE CENTER FOR HISTORIC ARCHITECTURE AND DESIGN
 UNIVERSITY OF DELAWARE


ALISON HALL ACADEMY STREET NEWARK, DE 19716
 Phone (302) 831-8087 ■ ■ ■ ■ Fax (302) 831-4548

Project Name:
 Refuge-Weldin Farm
 Tax Parcel (13-019.00-004)

Location: 910 Vance Neck Road
 Odessa Vicinity
 St. George's Hundred
 New Castle County, DE

First Floor by Periods

PROJECT #: 2008.01.001.01	SCALE: As noted
DRAWN BY: Heather Boyd	DATE: 04/07/2008

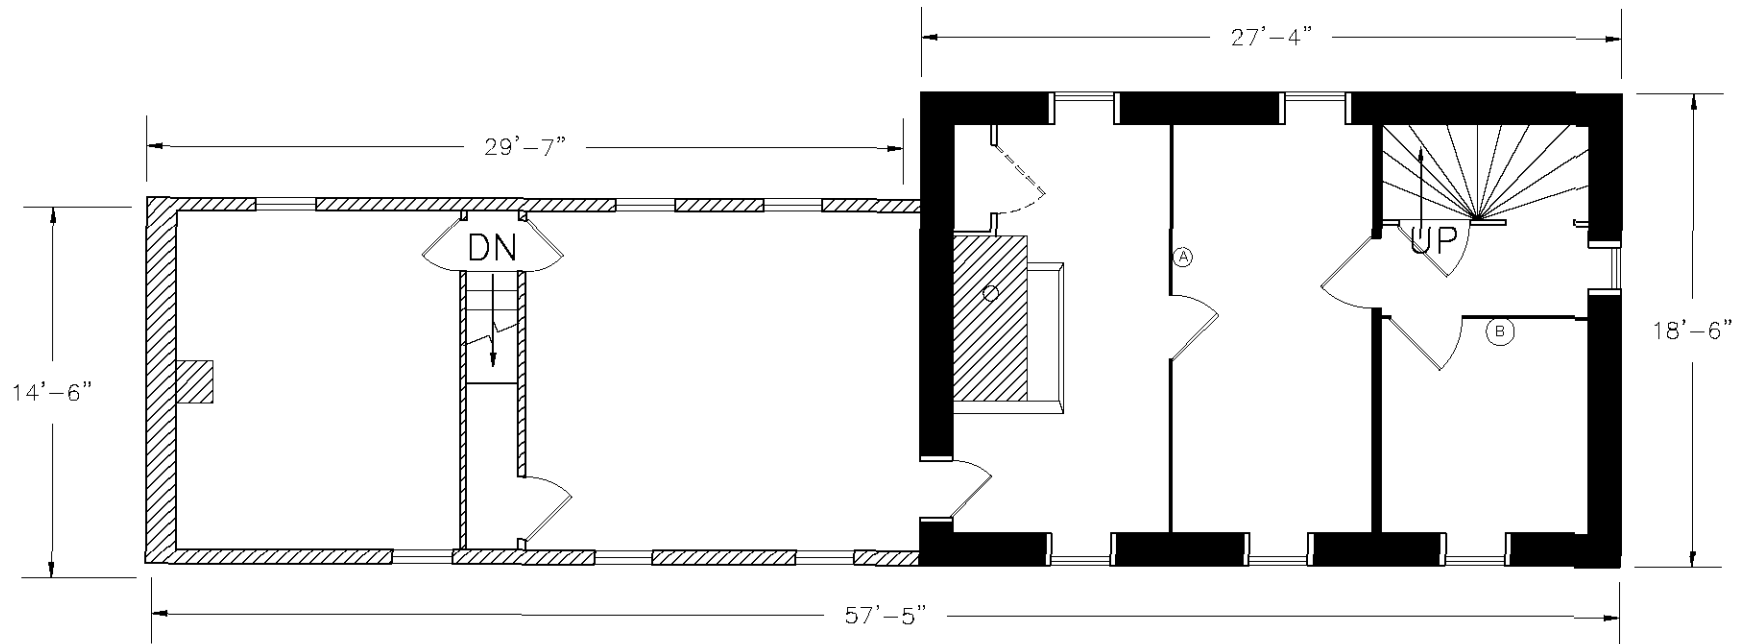

Notes
 A Wall Period II or Period III
 B Wall Period III or Period IV




KEY
 ■ Period I
 ▨ Period II

THE CENTER FOR HISTORIC ARCHITECTURE AND DESIGN
 UNIVERSITY OF DELAWARE
 ALISON HALL ACADEMY STREET NEWARK, DE 19716
 Phone (302) 831-8087 ■ ■ ■ Fax (302) 831-4548


Project Name: **Refuge-Weldin House**
 Tax Parcel (13-019.00-004)

Location: 910 Vance Neck Road
 Odessa vicinity
 St. George's Hundred
 New Castle County, DE

Second Floor Plan
 PROJECT #: 2006.01.0001.01
 DRAWN BY: Heather Boyd
 SCALE: As noted
 DATE: 04/19/2006

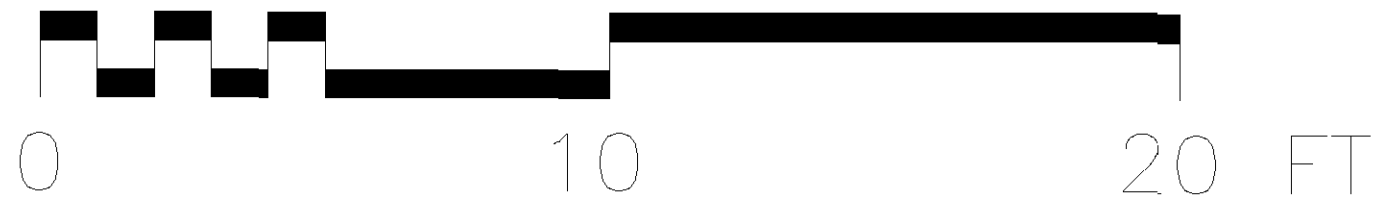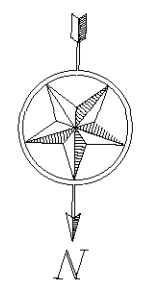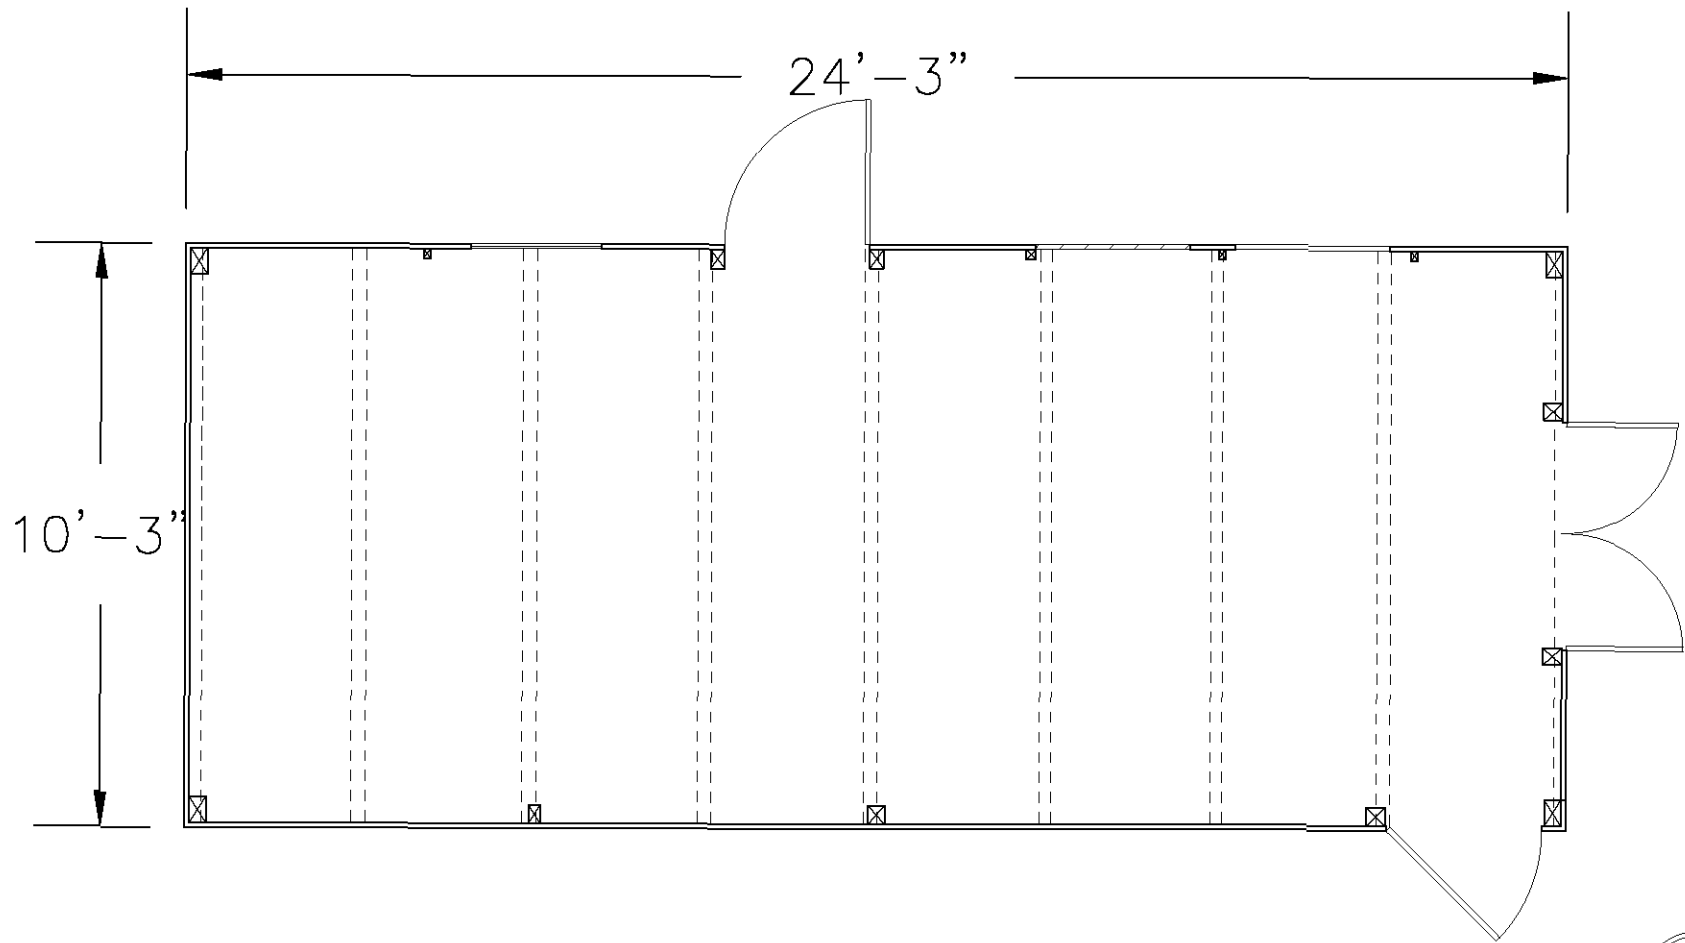


THE CENTER FOR HISTORIC ARCHITECTURE AND DESIGN UNIVERSITY OF DELAWARE ALISON HALL ACADEMY STREET NEWARK, DE 19716 Phone (302) 831-8087 ■ ■ ■ ■ Fax (302) 831-4548	Project Name: Refuge- Weldin Farm Chicken Coop Tax Parcel (13-019.00-004)	Location: 910 Vance Neck Rd. Odessa Vicinity St. George's Hundred New Castle County, DE	Framing Plan	
			PROJECT #: 2006.01.0001.01 DRAWN BY: Heather Boyd	SCALE: As noted DATE: 04/18/2006

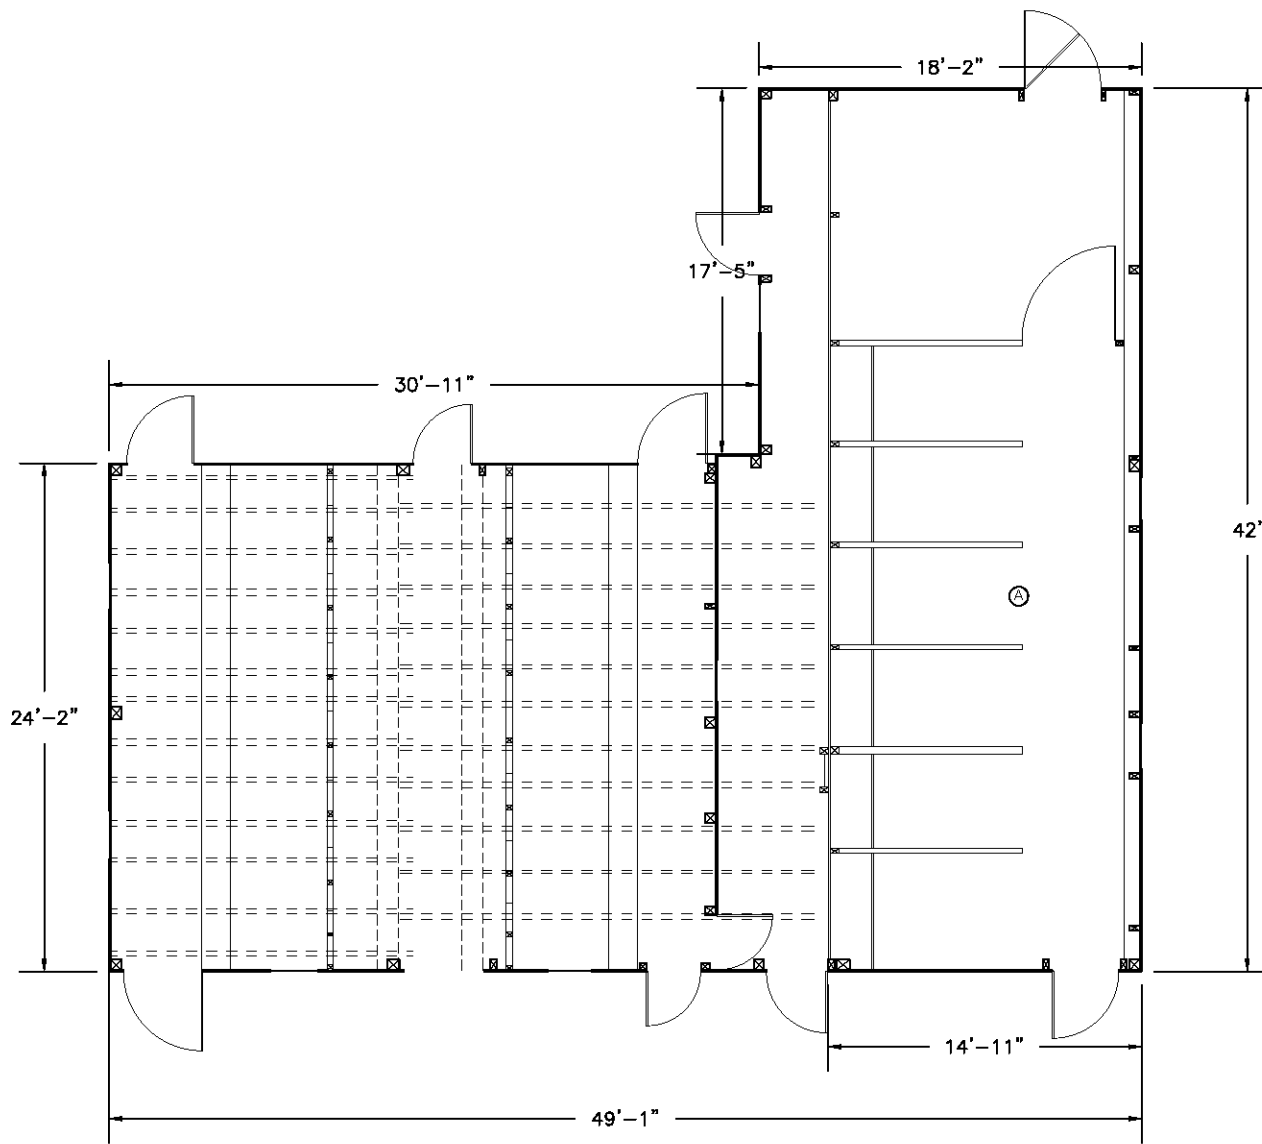

Notes
 A Period II renovations obscure joist information

KEY
 ■ Period I
 ▨ Period II

 

THE CENTER FOR HISTORIC ARCHITECTURE AND DESIGN
 UNIVERSITY OF DELAWARE
 ALISON HALL ACADEMY STREET NEWMARK, DE 19716
 Phone (302) 831-8087 ■ ■ ■ ■ ■ Fax (302) 831-4548


Project Name:
 Refuge-Weldin Farm
 Dairy Barn
 Tax Parcel (13-019.00-004)

Location: 910 Vance Neck Rd.
 Odessa Vicinity
 St. George's Hundred
 New Castle County, DE

First Floor Plan

PROJECT #: 2006.01.0001.01
 DRAWN BY: Melanie Johnson


SCALE: As noted
 DATE: 04/19/2006

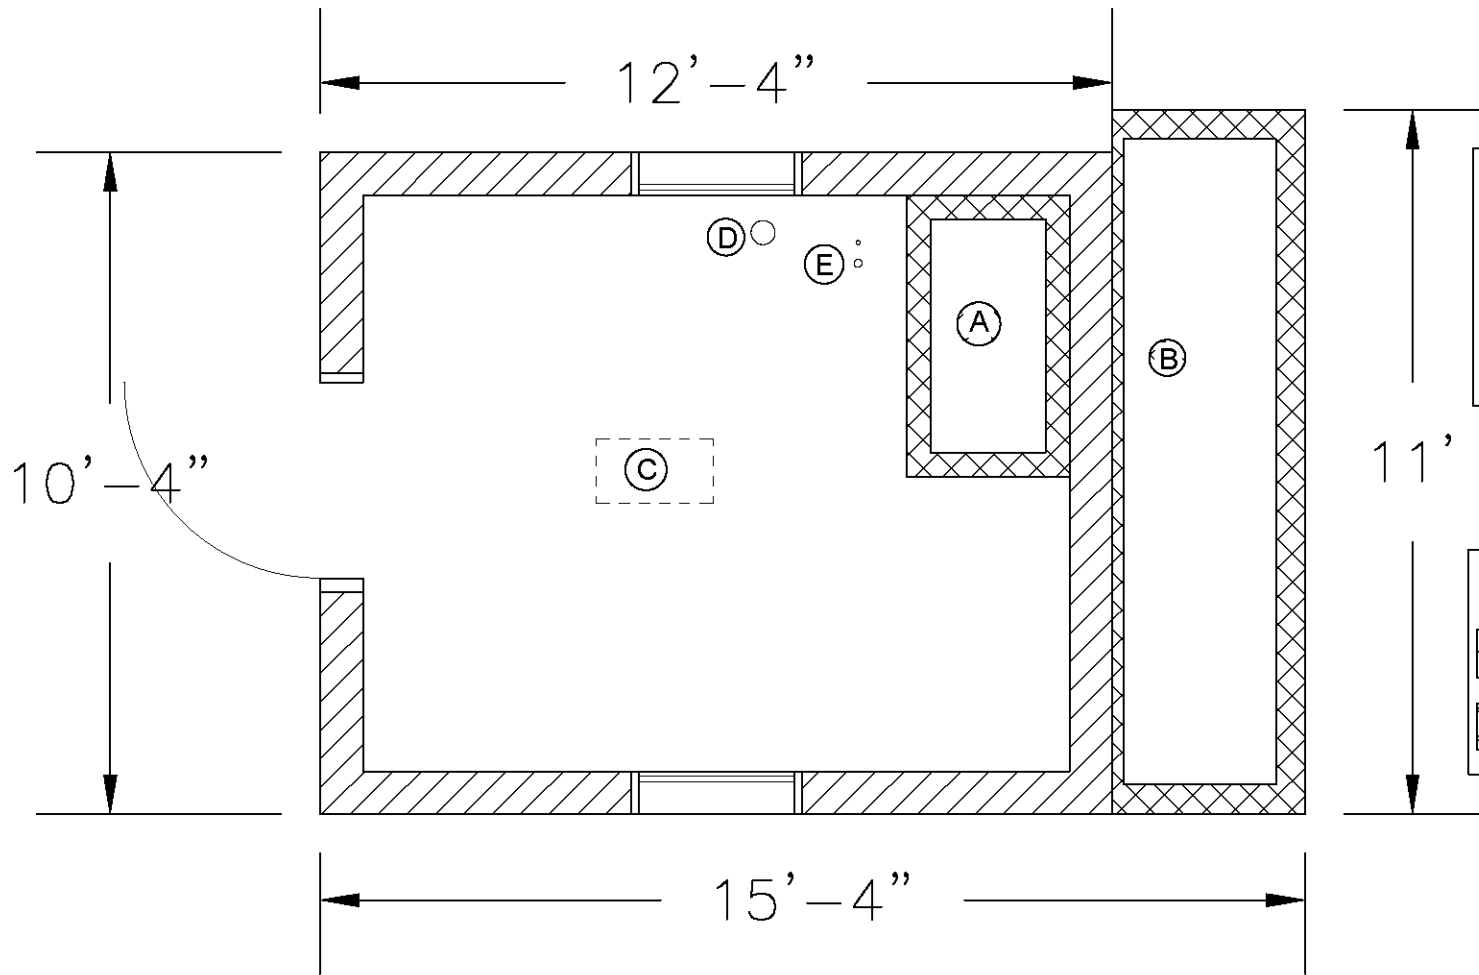


NOTES
 A Interior trough
 B Exterior trough
 C Overhead vent
 D Drain
 E Pipes

KEY

	CONCRETE BLOCK
	POURED CONCRETE

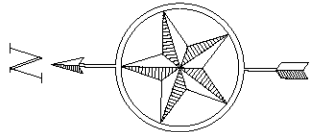

THE CENTER FOR HISTORIC ARCHITECTURE AND DESIGN UNIVERSITY OF DELAWARE ALISON HALL ACADEMY STREET NEWARK, DE 19716 Phone (302) 831-8087 ■ ■ ■ ■ ■ Fax (302) 831-4548	Project Name: Refuge-Weldin Farm Milk House Tax Parcel (13-019.00-004)	Location: 910 Vance Neck Rd. Odessa Vicinity St. George's Hundred New Castle County, DE	FIRST FLOOR PLAN	
			PROJECT #: 2006.01.0001.01 DRAWN BY: Lauren Healey	SCALE: As noted DATE: 04/19/2006

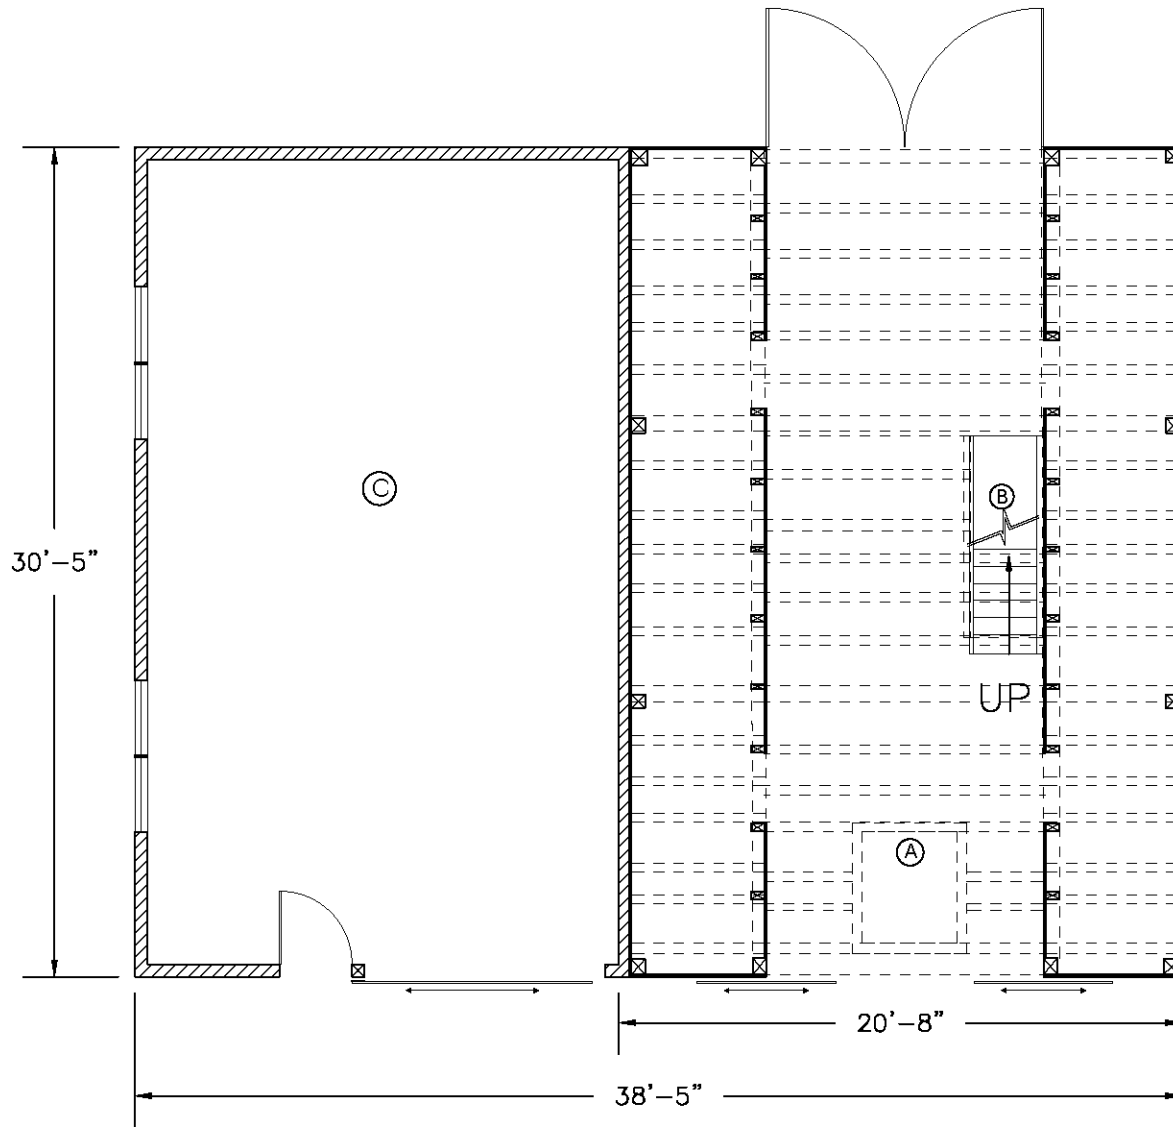


Notes

- A Overhead Door
- B Stair
- C Ceiling joists inaccessible

KEY

- Period I
- ▨ Period II

 

THE CENTER FOR HISTORIC ARCHITECTURE AND DESIGN UNIVERSITY OF DELAWARE ALISON HALL ACADEMY STREET NEWMARK, DE 19716 Phone (302) 831-8087 ■ ■ ■ ■ Fax (302) 831-4548	Project Name: Refuge-Weldin Farm Granary/Corn Crib and Shed Tax Parcel (13-019.00-004)	Location: 910 Vance Neck Rd. Odessa Vicinity St. George's Hundred New Castle County, DE	First Floor Plan	
			PROJECT #: 2006L01.0001.01 DRAWN BY: Heather Boyd	SCALE: As noted DATE: 04/18/2006