


THE CENTER FOR HISTORIC ARCHITECTURE AND DESIGN
UNIVERSITY OF DELAWARE
 ALISON HALL ACADEMY STREET NEWARK, DE 19716
 Phone (302) 831-8097 Fax (302) 831-4548

Project Name: Huber Farm Complex
 Location: East Side of Route 13,
 South of Boyds Corner
 Road, McDonough Vicinity,
 New Castle County, DE

Dwelling, First Floor Plan	Sheet #2 of 9
CHAD#: 2008.01.0007.01	DE CRS#: N-5181
DRAWN BY: Melvin	DATE: Nov. 5 2008

25'-1 1/2"

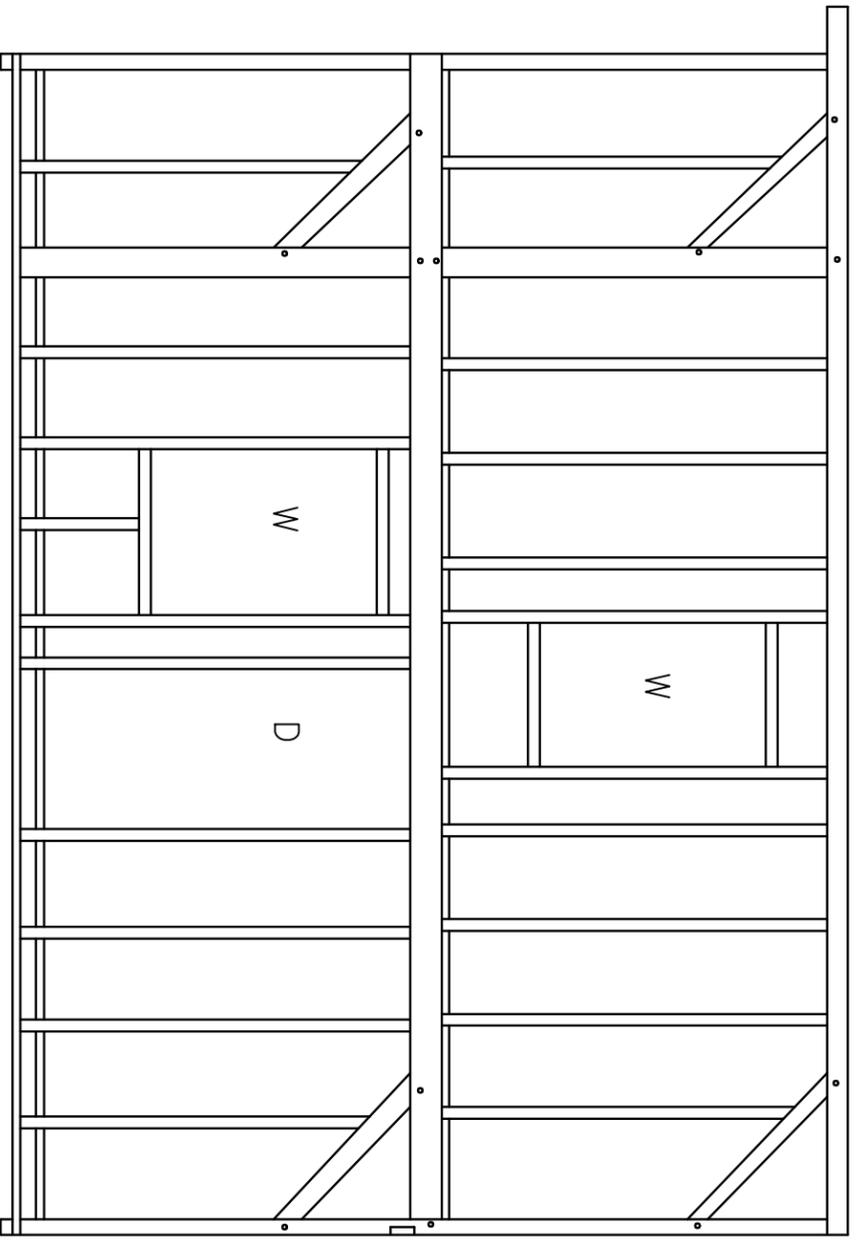



17'-10"



D Door
W Window

<p>THE CENTER FOR HISTORIC ARCHITECTURE AND DESIGN UNIVERSITY OF DELAWARE ALISON HALL ACADEMY STREET NEWARK, DE 19716 Phone (302) 831-8097 Fax (302) 831-4548</p>	<p>Project Name: Huber Farm Complex Location: East Side of Route 13, South of Boyds Corner Road, McDonough Vicinity, New Castle County, DE</p>	<p>Dwelling, Rear Service Wing, Reconstructed East Framing Elevation CHAD#: 2008.01.0007.01 DE CRS#: N-5181 DRAWN BY: Peebles</p>	<p>Sheet #6 of 9 DATE: Nov. 5 2008</p>
---	--	---	--

30'-3"

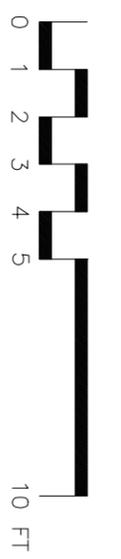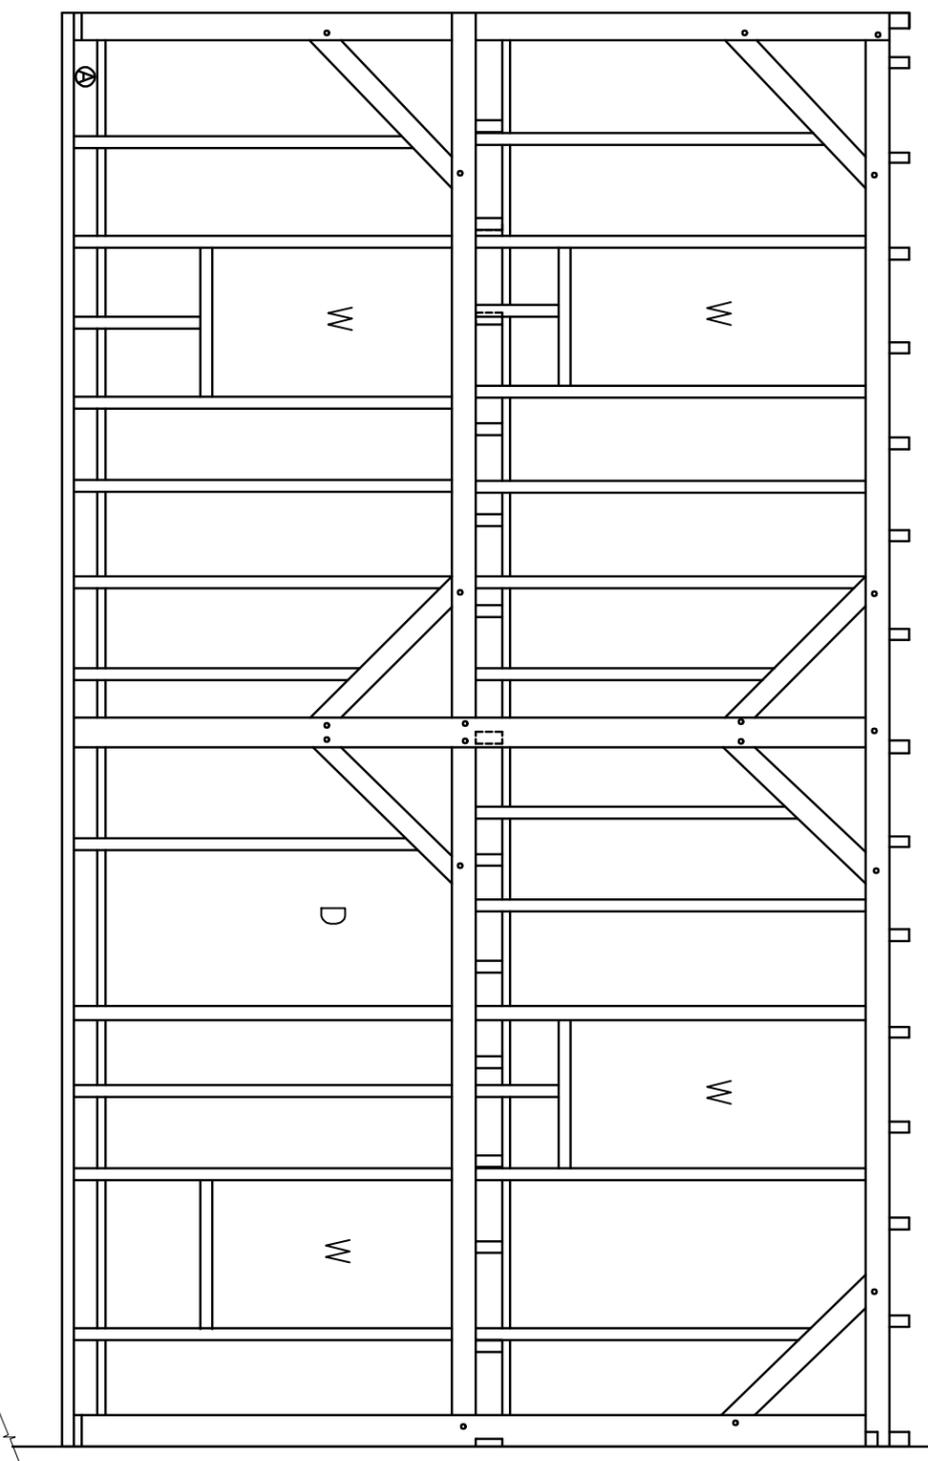

Ⓐ First floor joists were not accessible
 D Door
 W Window


17'-10"

THE CENTER FOR HISTORIC ARCHITECTURE AND DESIGN
UNIVERSITY OF DELAWARE
 ALISON HALL ACADEMY STREET NEWARK, DE 19716
 Phone (302) 831-8097 Fax (302) 831-4548

Project Name: Huber Farm Complex
 Location: East Side of Route 13,
 South of Boyds Corner
 Road, McDonough Vicinity,
 New Castle County, DE

Dwelling, Rear Service Wing,
 Reconstructed North Framing Elevation
 CHAD#: 2008.01.0007.01 DE CRS#: N-5181
 DRAWN BY: Peebles
 DATE: Nov. 5 2008

Sheet #5 of 9

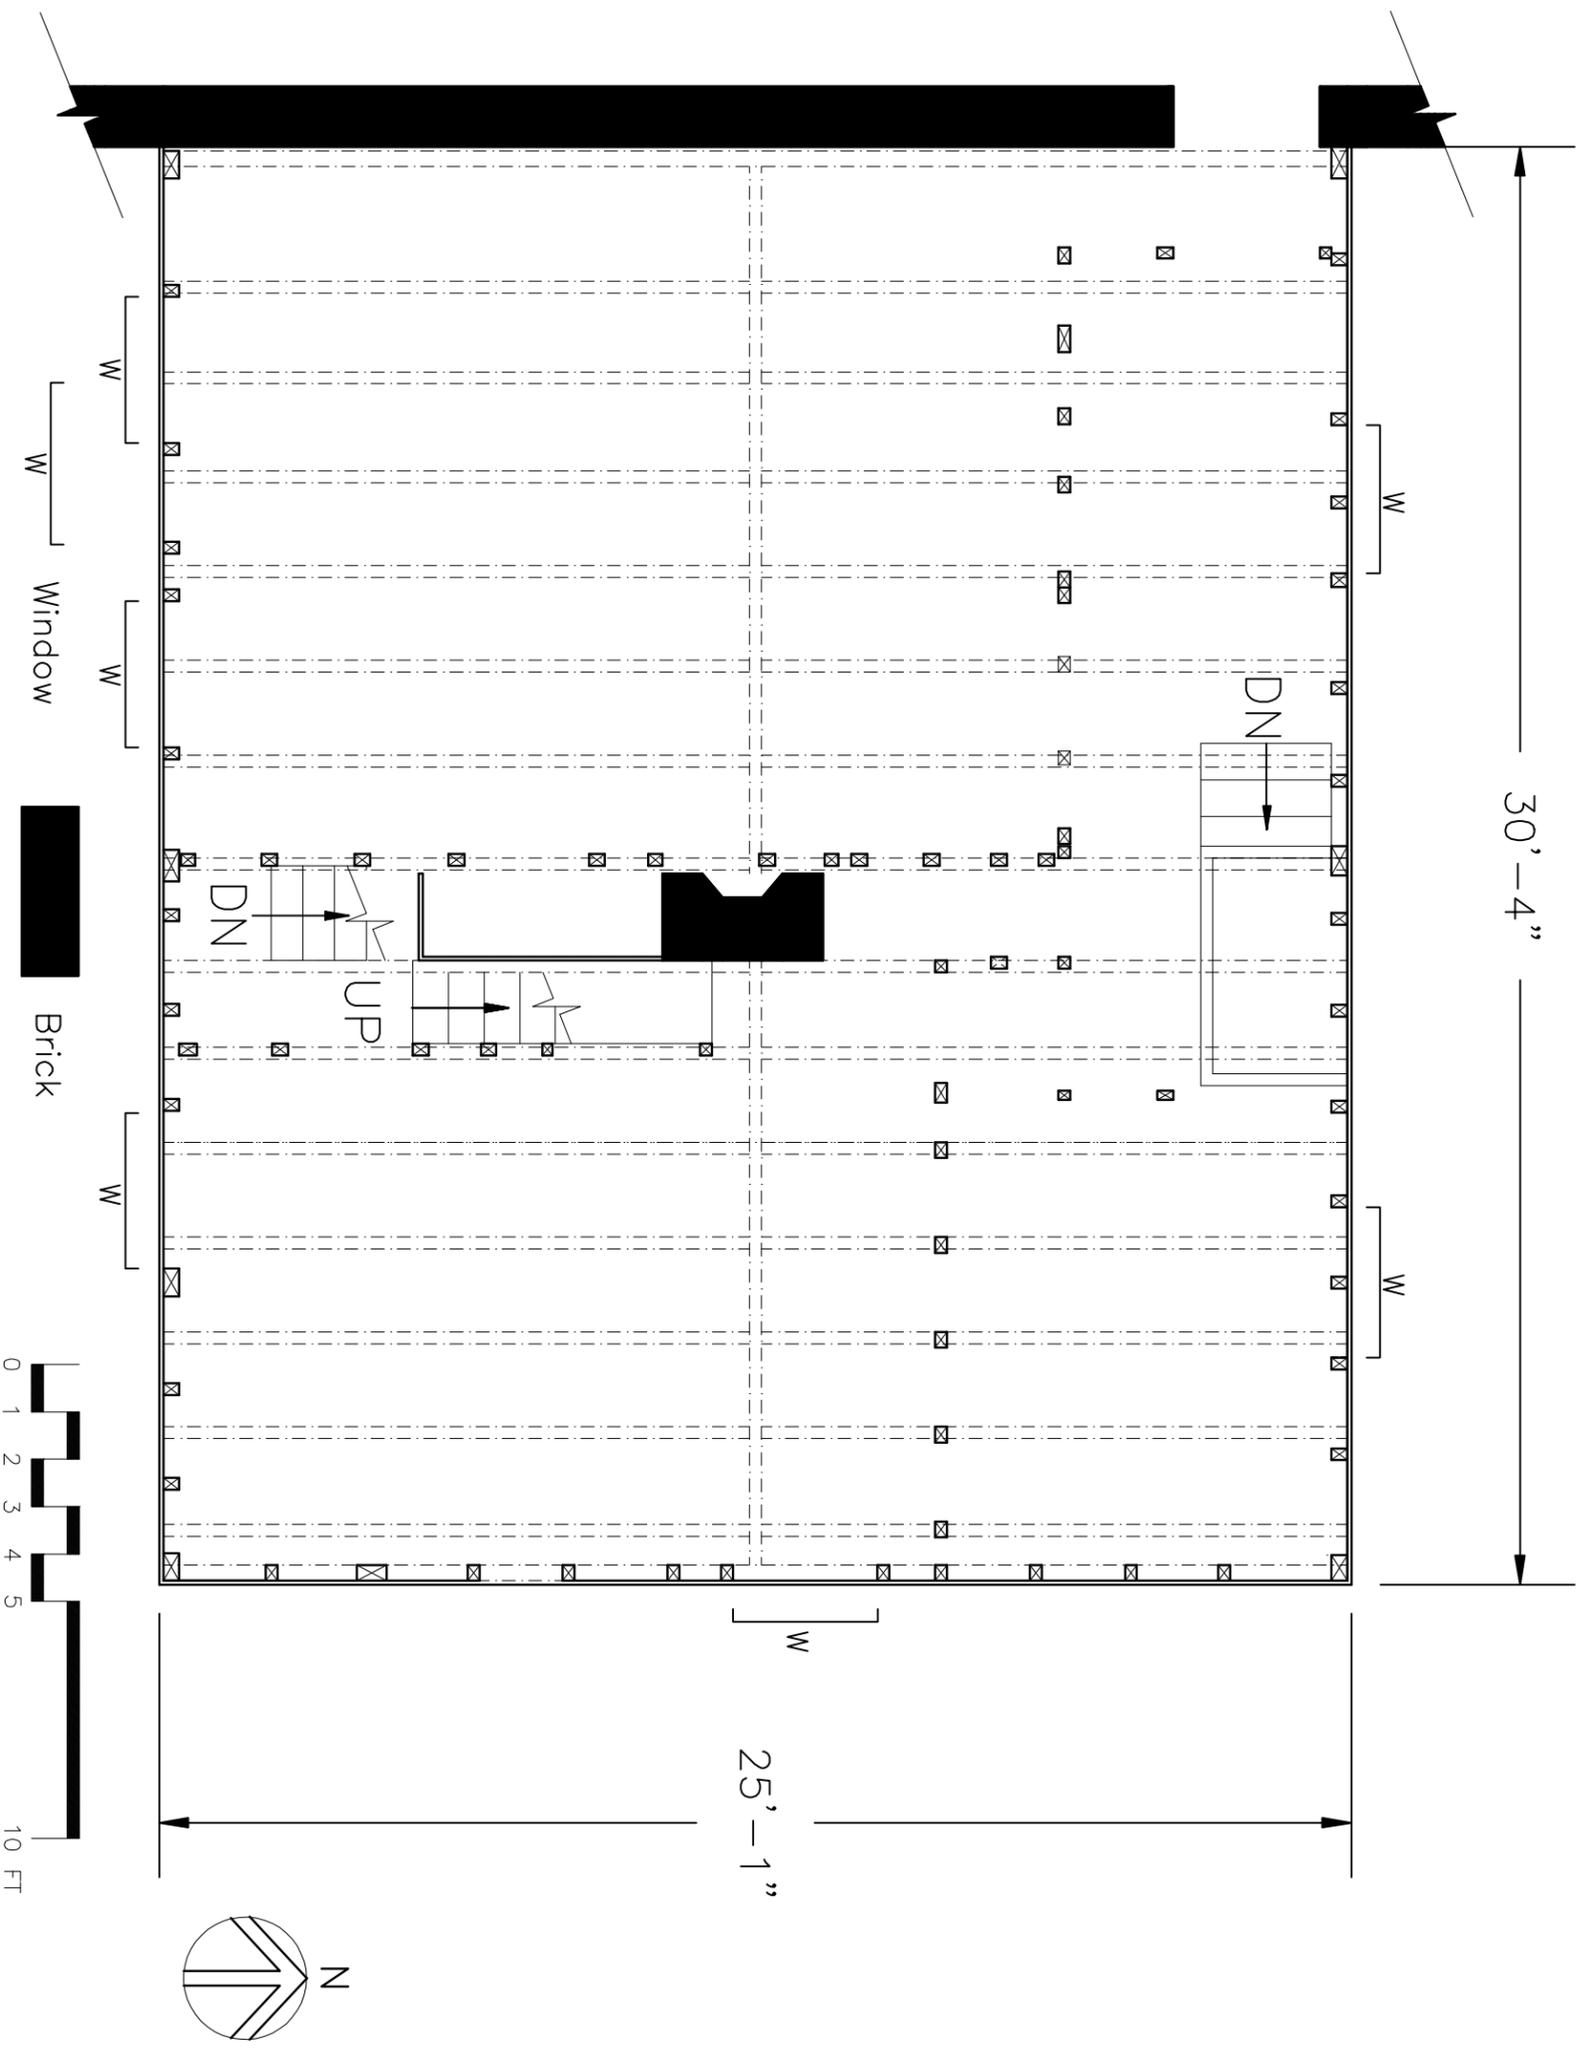


THE CENTER FOR HISTORIC ARCHITECTURE AND DESIGN
UNIVERSITY OF DELAWARE
 ALISON HALL ACADEMY STREET NEWARK, DE 19716
 Phone (302) 831-8097 Fax (302) 831-4548

Project Name: Huber Farm Complex
 Location: East Side of Route 13,
 South of Boyds Corner
 Road, McDonough Vicinity,
 New Castle County, DE

Dwelling, Rear Service Wing,
 Reconstructed Second Floor Framing Plan
 CHAD#: 2008.01.0007.01 DE CRS#: N-5181
 DRAWN BY: Peebles
 DATE: Nov. 5 2008

Sheet #4 of 9

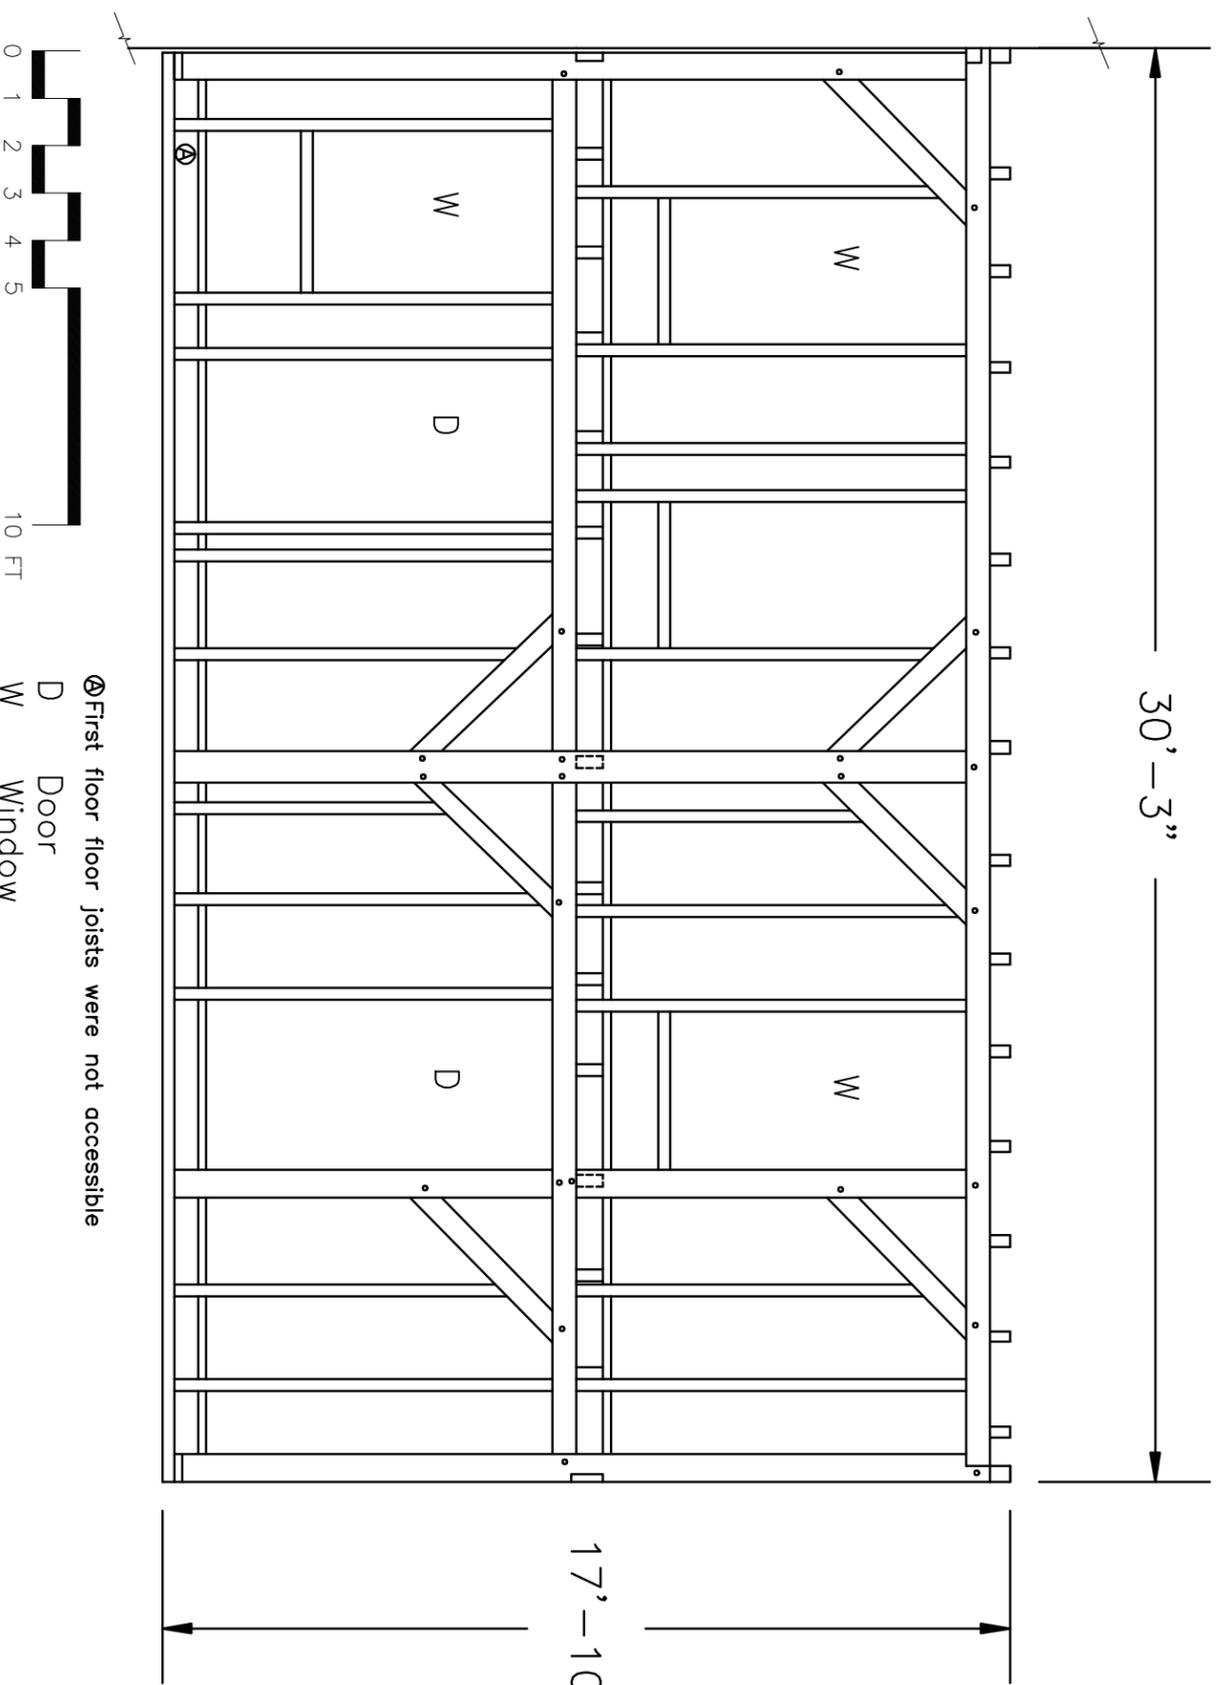

THE CENTER FOR HISTORIC ARCHITECTURE AND DESIGN
UNIVERSITY OF DELAWARE
 ALISON HALL ACADEMY STREET NEWARK, DE 19716
 Phone (302) 831-8097 Fax (302) 831-4548

Project Name: Huber Farm Complex
 Location: East Side of Route 13,
 South of Boyds Corner
 Road, McDonough Vicinity,
 New Castle County, DE

Dwelling, Rear Service Wing, Reconstructed South Framing Elevation	Sheet #7 of 9
CHAD#: 2008.01.0007.01	DE CRS#: N-5181
DRAWN BY: Peebles	DATE: Nov. 5 2008