

**MID-ATLANTIC HISTORIC BUILDINGS SURVEY
INDEX TO PHOTOGRAPHS**

4127 Concord Pike
Talleyville vicinity
Brandywine Hundred
New Castle County, Delaware

CRS # N-4052
CHAD # 0188-N-2003

Location of original negatives: Center for Historic Architecture and Design,
University of Delaware, Newark, DE

Photographer: Rebecca J. Sheppard

December 2003

Frame number

- 5 Perspective of west and south elevations of house and garage, looking Northwest
- 8 Perspective of north and west elevations of house, looking southeast
- 14 Interior, first floor: view of stair on north wall in west room, looking north
- 15 Interior, first floor: view of fireplace on south wall in west room, looking Southeast
- 23 Interior, first floor: view of original window and German siding on north wall of enclosed porch, looking northwest
- 32 Interior, second floor: view of attic stairs looking northeast
- 33 Interior, attic: view looking southwest
- 37 Interior, first floor: detail of hinges on Dutch door in the kitchen





Wendy's
HAMBURGERS




















Key
 A - House
 B - Garage (Flat roof)
 C - Milkhouse (Flat roof)
 D - Curb

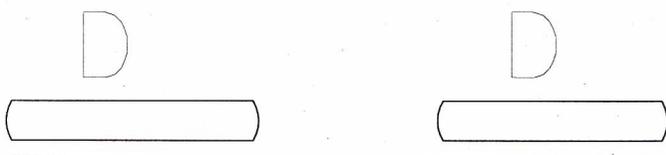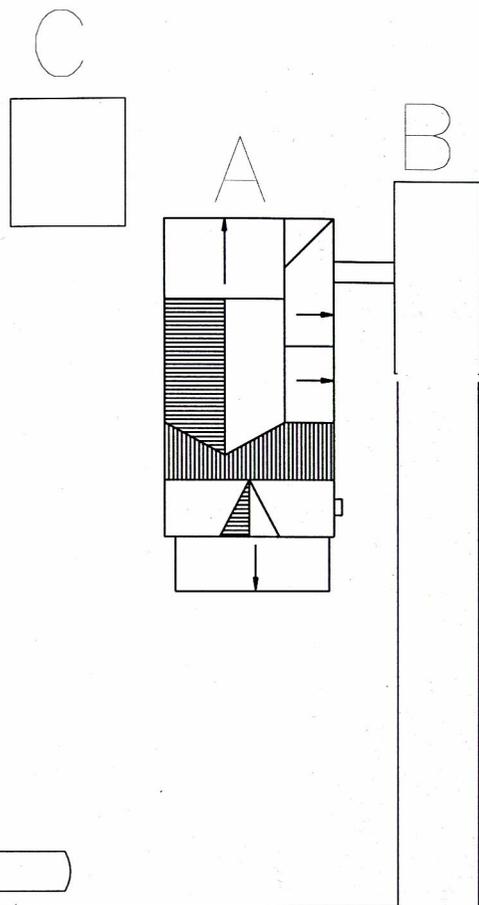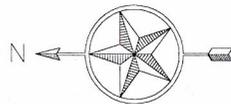

Concord Pike (Route 202)

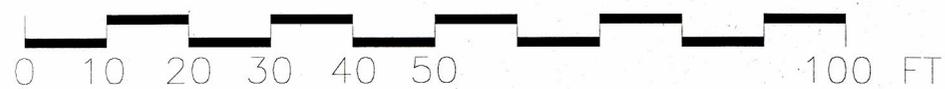

THE CENTER FOR HISTORIC ARCHITECTURE AND DESIGN UNIVERSITY OF DELAWARE ALISON HALL ACADEMY STREET NEWARK, DE 19716 Phone (302) 831-8097 ■ ■ ■ Fax (302) 831-4548	CHAD #: 0188-N-2003		CRS #: N-4052		Location: 4127 Concord Pike Talleyville vicinity Brandywine Hundred New Castle County, Delaware	Site Plan DRAWN BY: Rebecca J. Sheppard & Jason B. Smith		SCALE: AS NOTED DATE: 12/11/2003

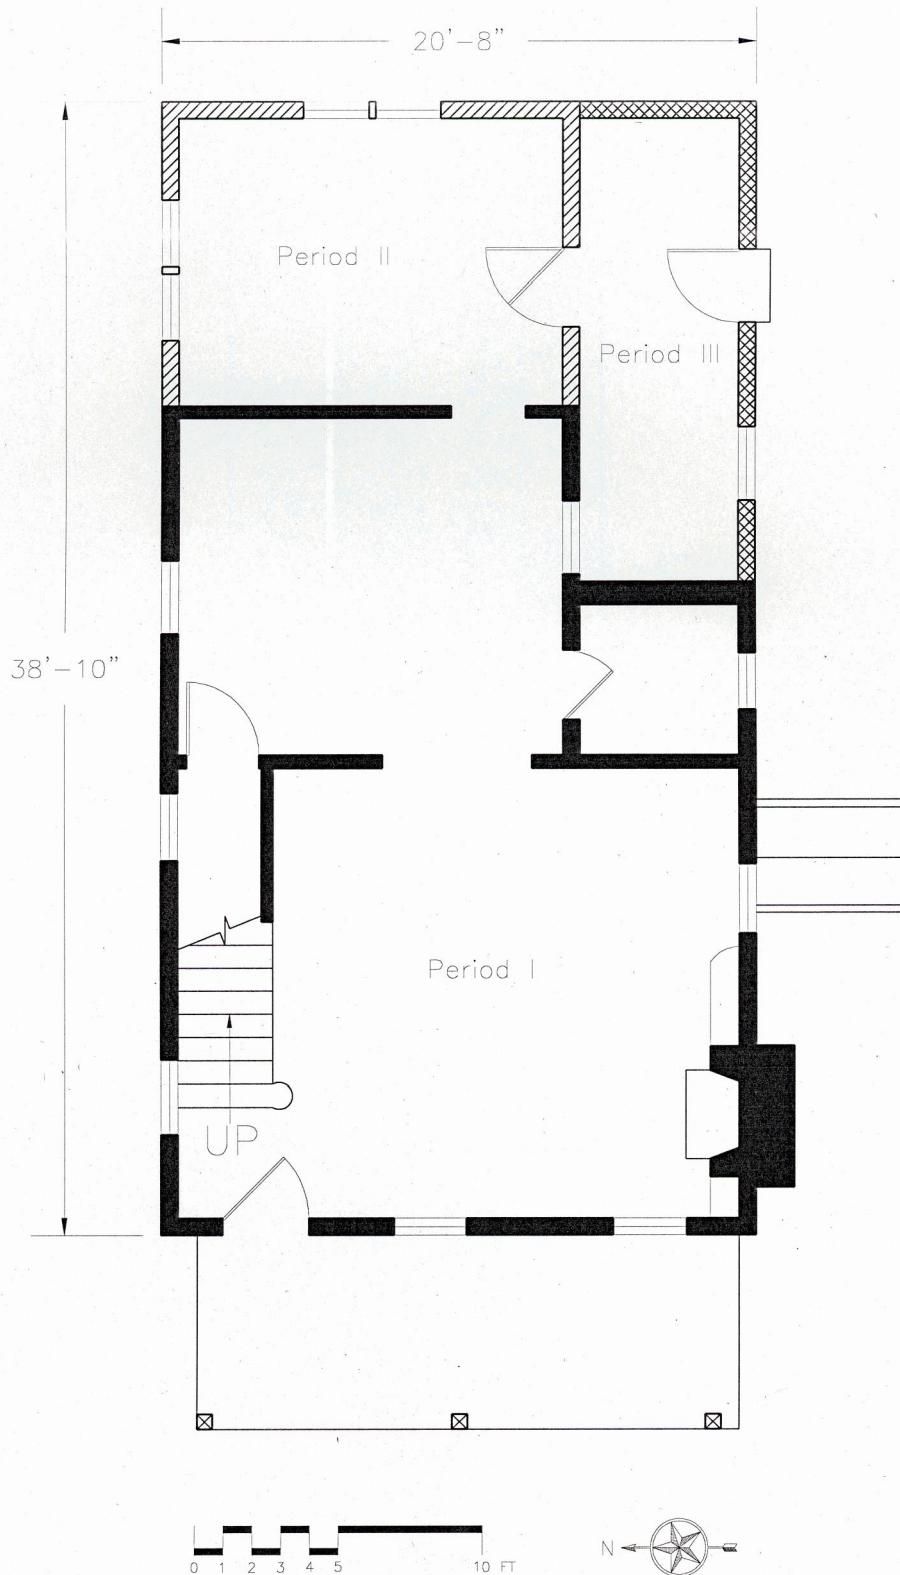

THE CENTER FOR HISTORIC ARCHITECTURE AND DESIGN
UNIVERSITY OF DELAWARE

ALISON HALL ACADEMY STREET NEWARK, DE 19716
Phone (302) 831-8097 ■ ■ ■ Fax (302) 831-4548

4127 Concord Pike
Talleville vicinity,
Brandywine Hundred
New Castle County, Delaware

First Floor Plan


CHAD #: 0188-N-2003

CRS #: N-4052

DRAWN BY:
Rebecca J. Sheppard
& Jason B. Smith

SCALE: AS NOTED

DATE: 12/11/2003

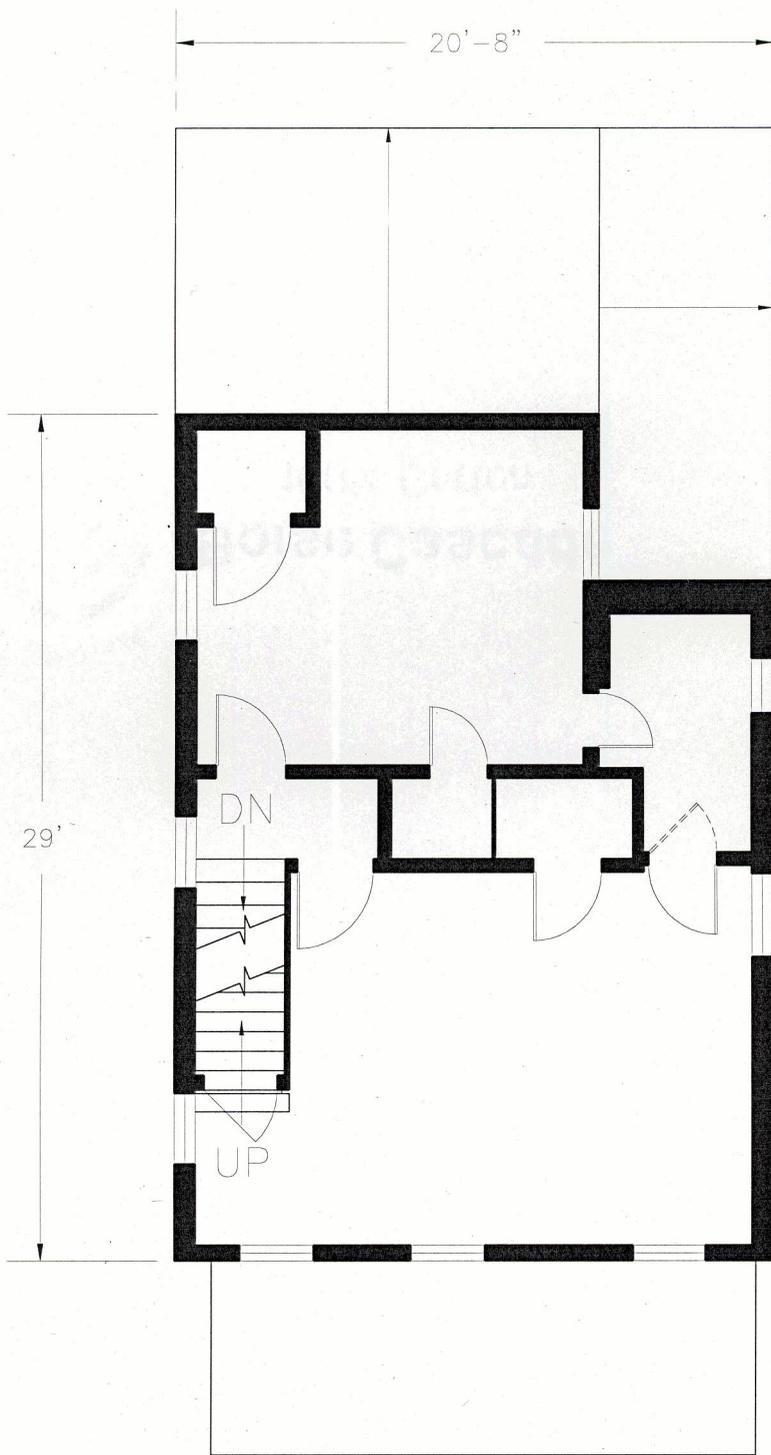

THE CENTER FOR HISTORIC ARCHITECTURE AND DESIGN
UNIVERSITY OF DELAWARE

ALISON HALL ACADEMY STREET NEWARK, DE 19716
 Phone (302) 831-8097 ■ ■ ■ Fax (302) 831-4548

4127 Concord Pike
 Talleyville vicinity
 Brandywine Hundred
 New Castle County, Delaware

Second Floor Plan

CHAD #: 0188-N-2003

CRS #: N-4052

DRAWN BY:
 Rebecca J. Sheppard
 & Jason B. Smith

SCALE: AS NOTED

DATE: 12/11/2003