


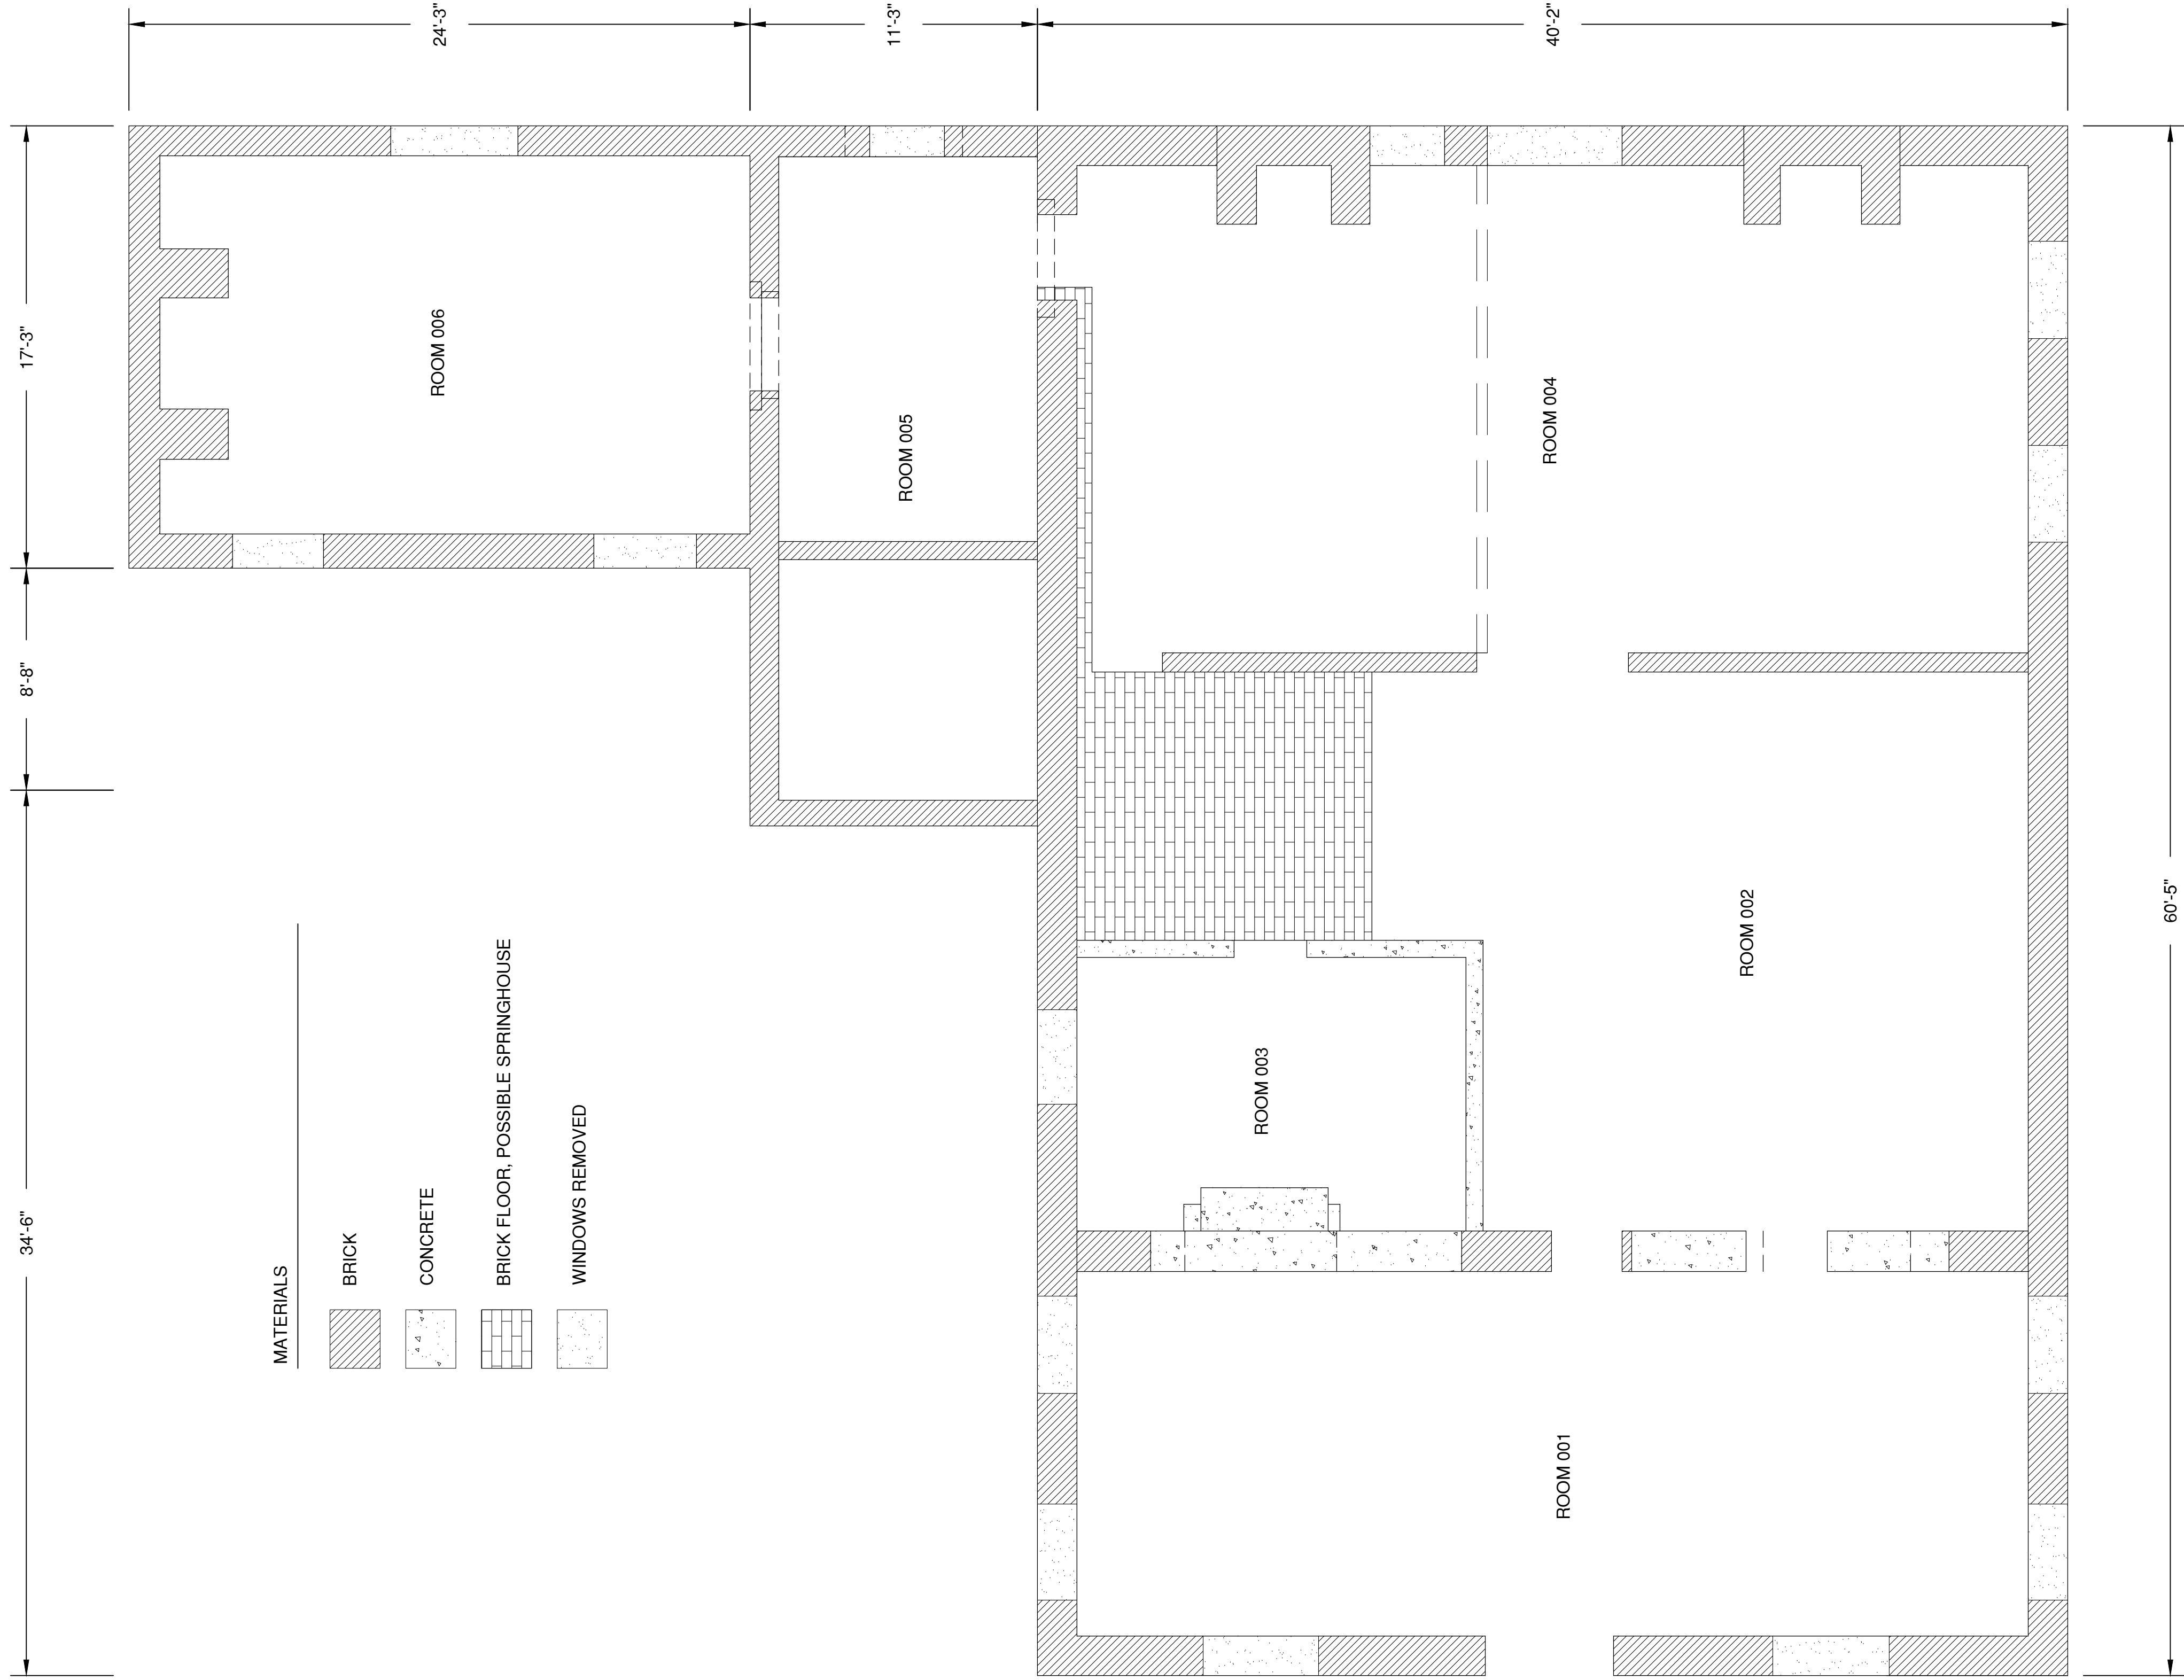

CELLAR PLAN

